


WORKING  
DRAWING  
AS OF  
8.18.14

DRAWN BY:  
HEATHER FONTAINE  
INTERN ARCHITECT  
ST. ALBANS, VT  
279-8845

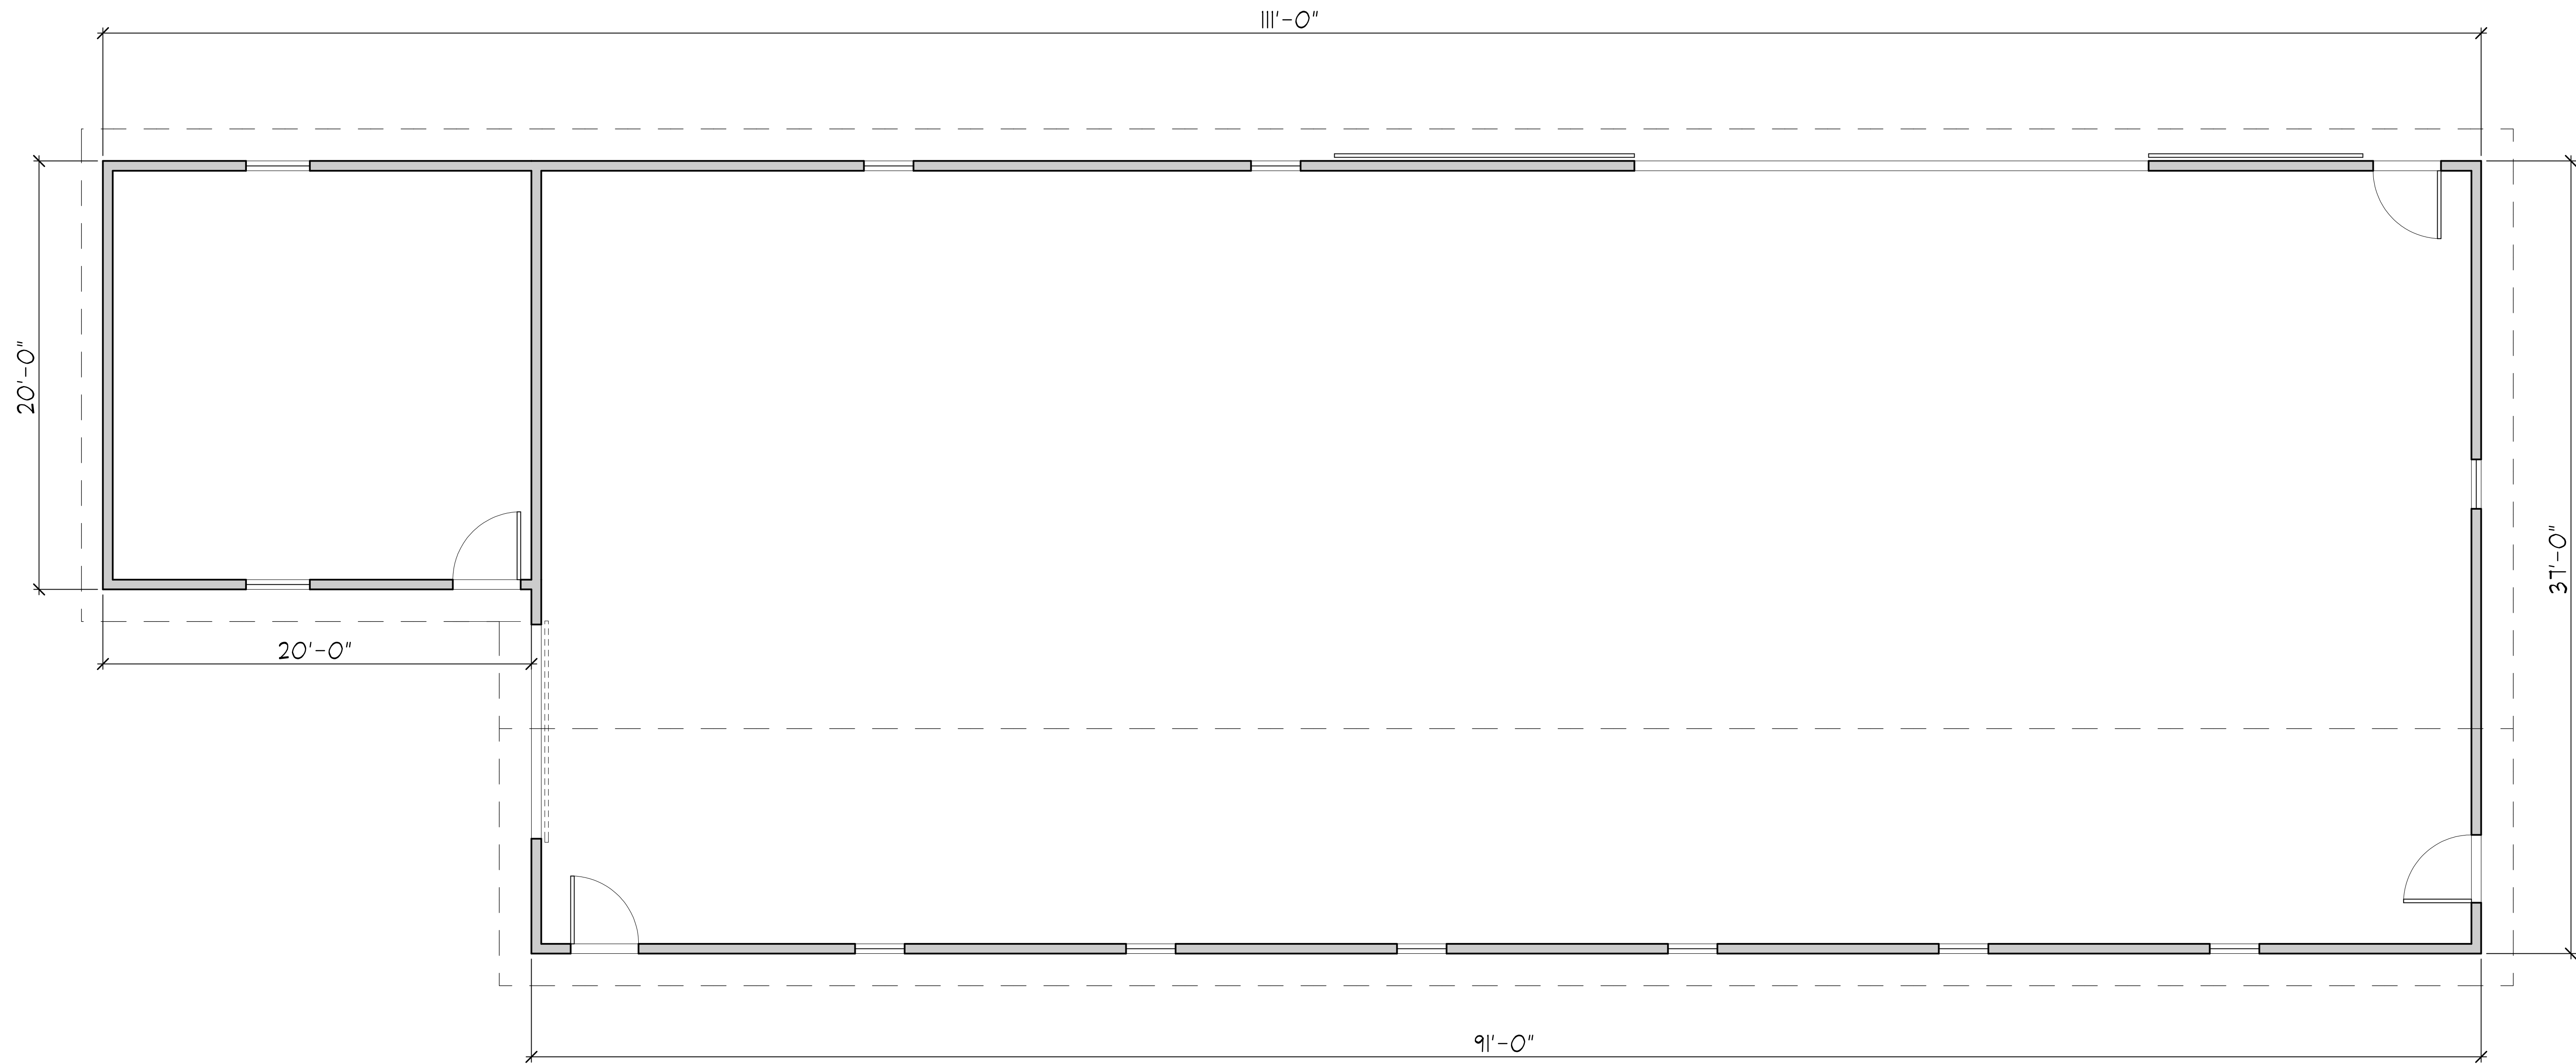

N  PROPOSED FLOOR PLAN  
1/8"=1'-0"

FONTAINE  
SAWMILL

E. MONTPELIER, VT

DRAWING TITLE:  
PROPOSED  
FLOOR PLAN

DRAWN BY: H. FONTAINE  
DATE: 8.18.2014  
SCALE: 1/8"=1'-0"  
DRAWING NO:

A1