

WORKING
DRAWING
AS OF
8.13.14

DRAWN BY:
HEATHER FONTAINE
INTERN ARCHITECT
ST. ALBANS, VT
279-8845


◆
**FONTAINE
SAWMILL**

E. MONTPELIER, VT

DRAWING TITLE:
**PROPOSED
SITE PLAN**

DRAWN BY: H. FONTAINE
DATE: AUGUST 13, 2014
SCALE: 1"=40'-0"
DRAWING NO:

C2

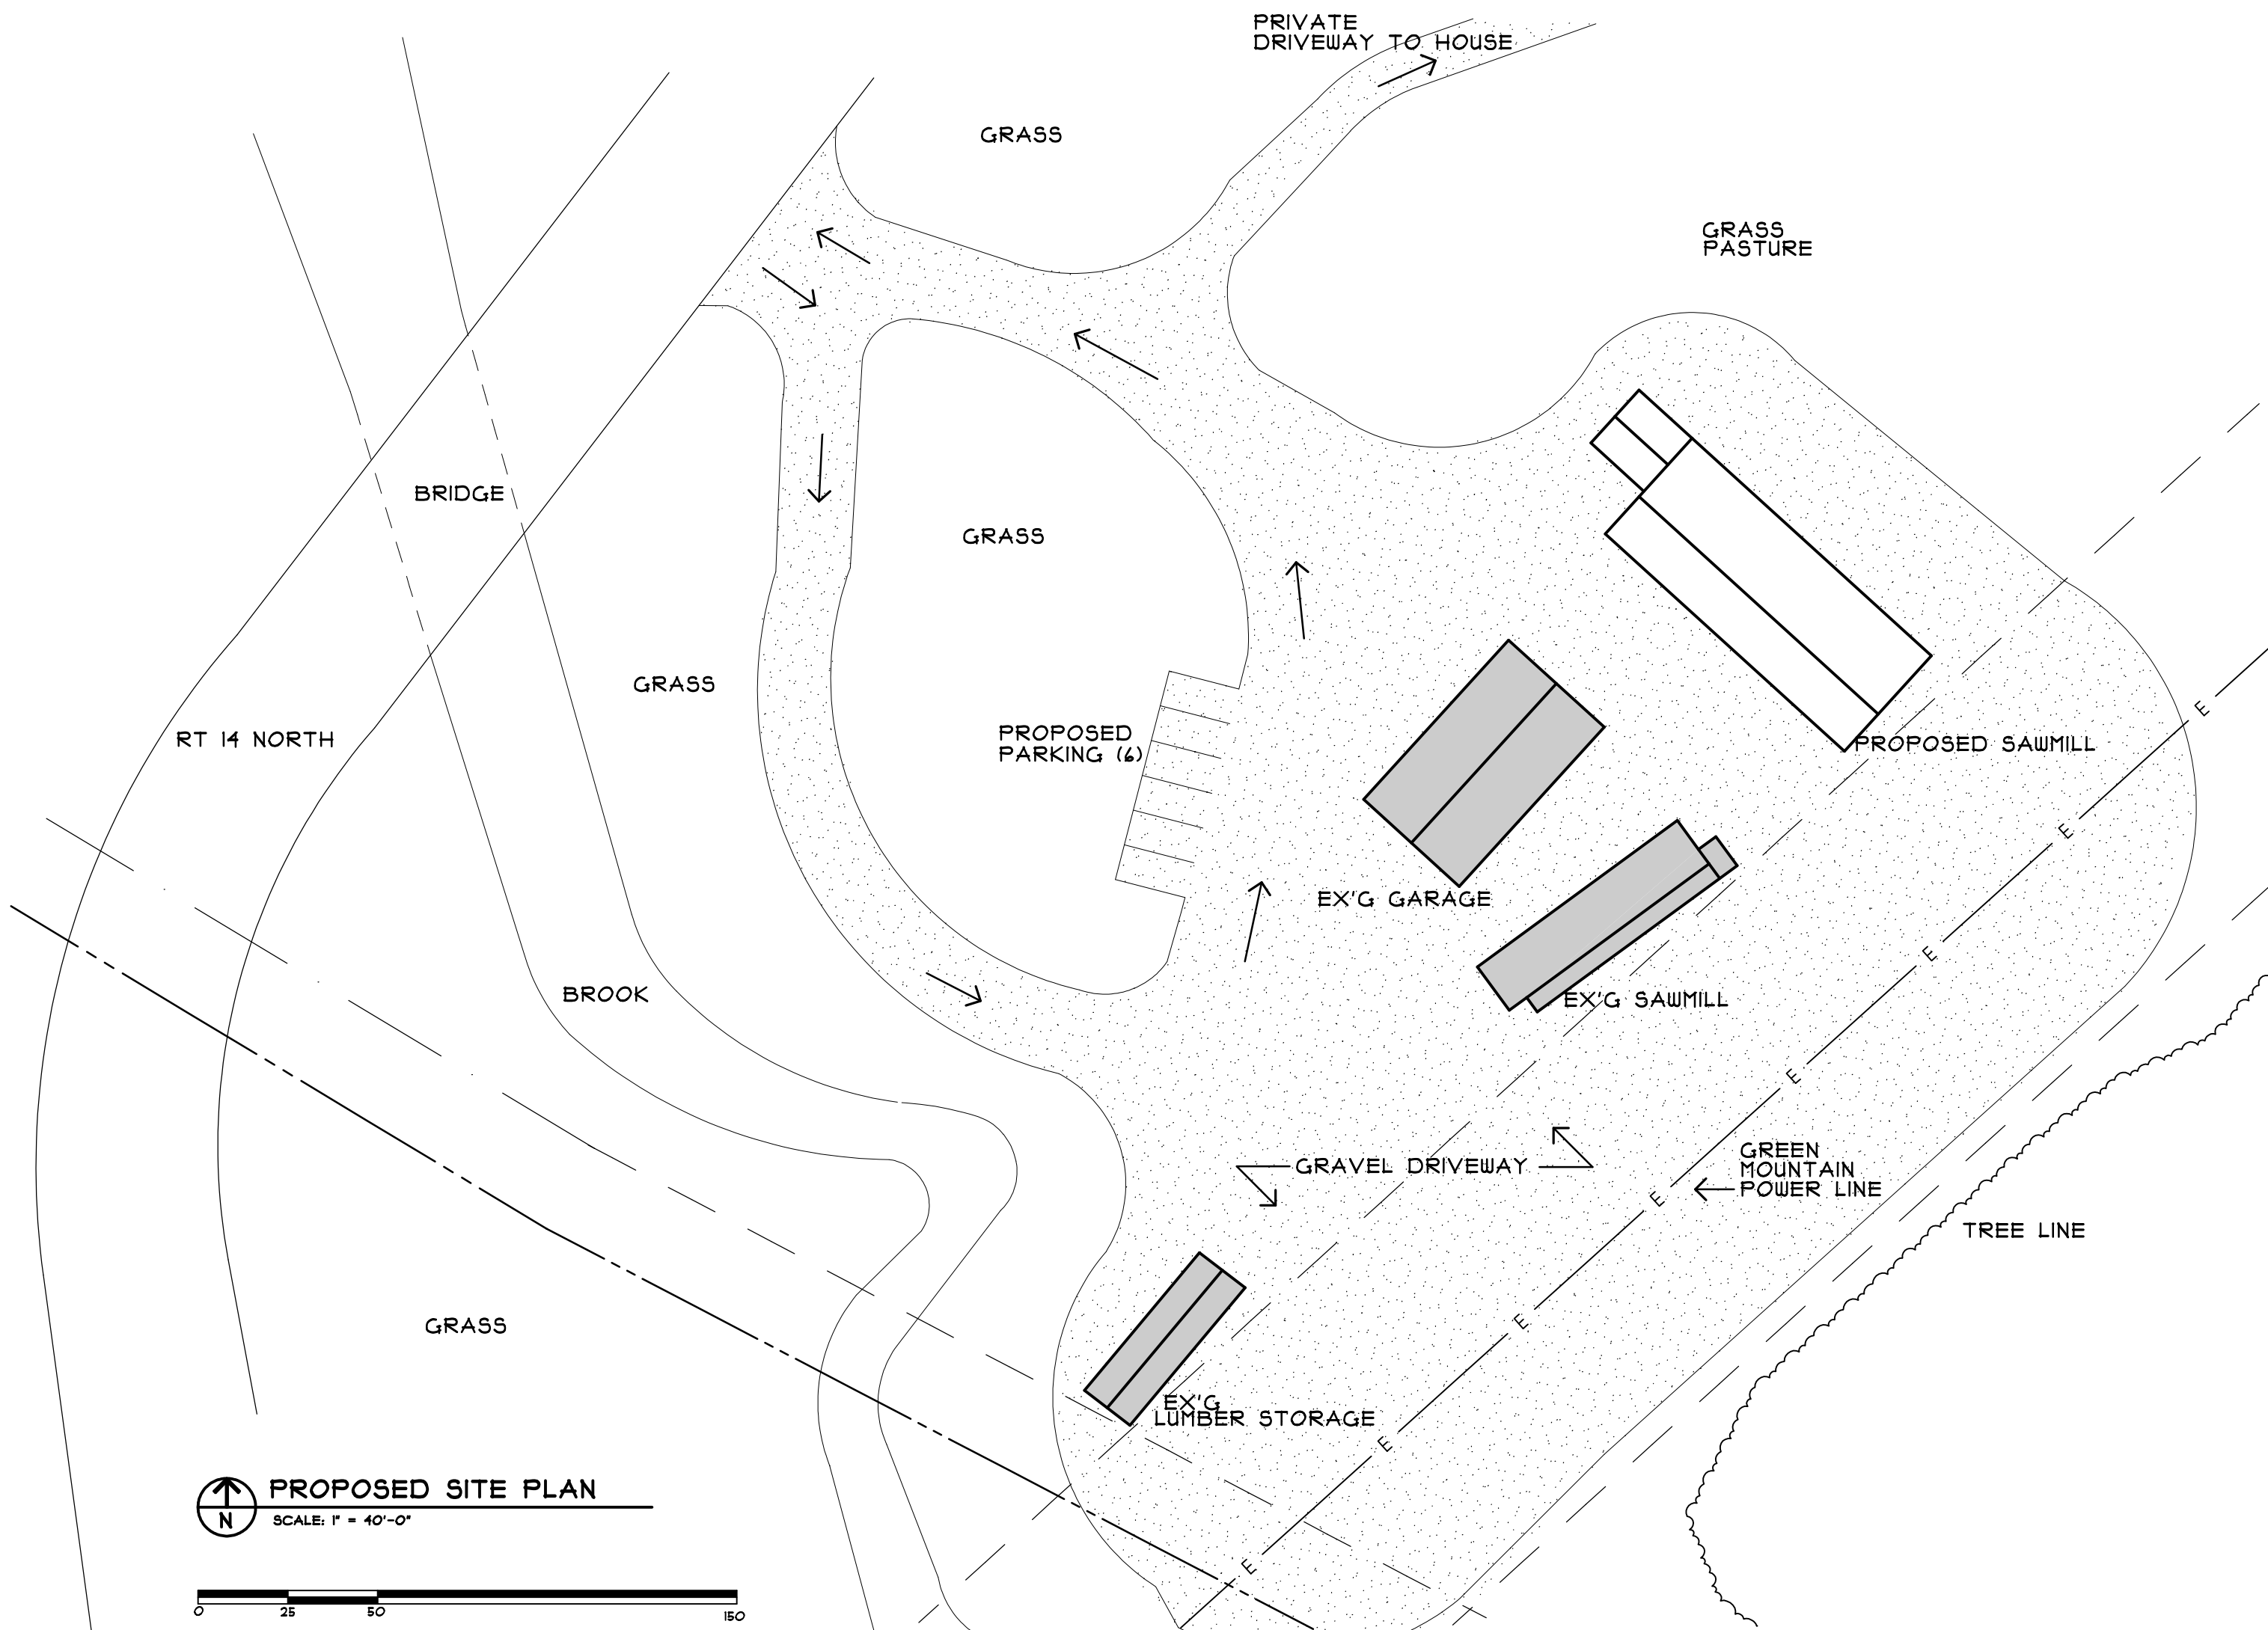

PROPOSED SITE PLAN

SCALE: 1" = 40'-0"

