




1100 U.S. Route 2
 Berlin, Vermont 05602
 Tel.: (802) 223-3843
 Fax: (802) 223-3888
 berlin@connorcontractinginc.com

278 South Main Street, Suite #3
 St. Albans, Vermont 05478
 Tel.: (802) 527-1955
 Fax: (802) 527-1919
 stalbans@connorcontractinginc.com

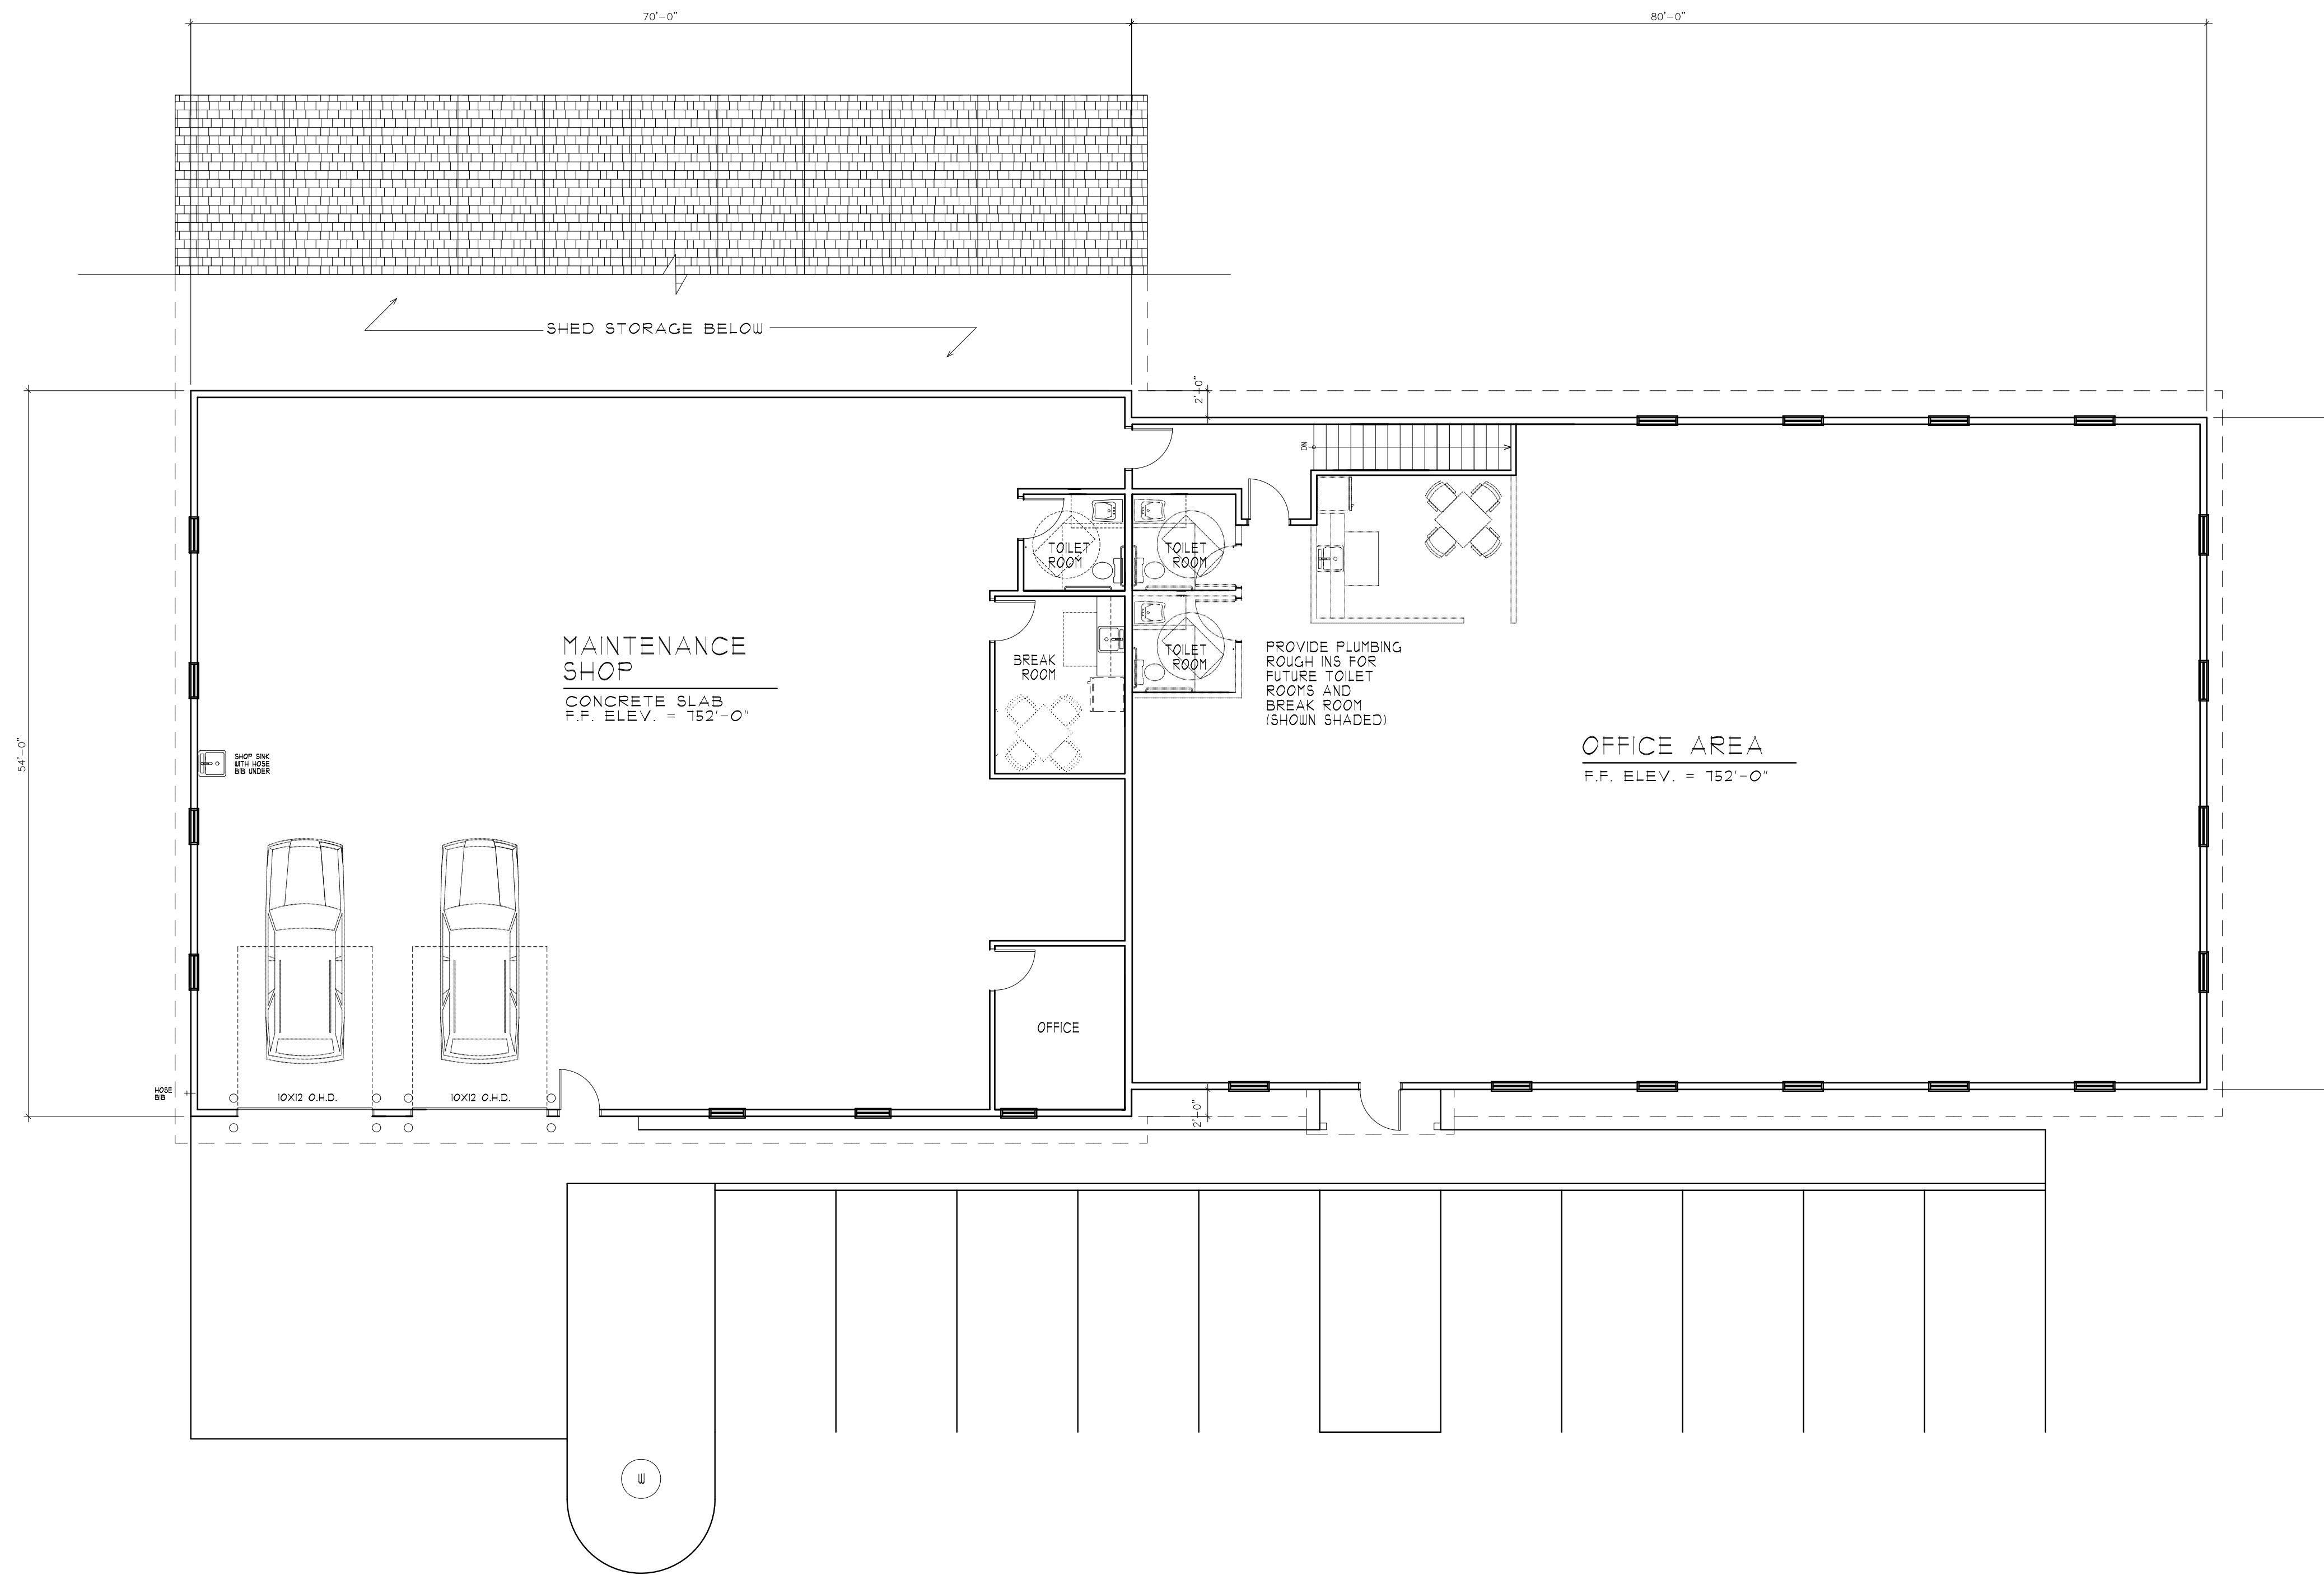

FIRST FLOOR PLAN

REVISIONS

DRAWN BY	CHECKED BY	DATE

THIS DRAWING IS THE SOLE PROPERTY OF CONNOR CONTRACTING, INC AND IS LOANED SUBJECT TO THE CONDITIONS THAT IT WILL BE RETURNED UPON DEMAND, IT MAY NOT BE REPRODUCED OR COPIED IN WHOLE OR IN PART AND MAY NOT BE USED TO FURNISH INFORMATION TO OTHERS WHETHER FOR DESIGN, CONSTRUCTION, CONSULTATION, ESTIMATING OR OTHER REASONS WITHOUT WRITTEN CONSENT.

PRELIMINARY DRAWINGS

PROJECT TITLE

PRELIMINARY-
 SCHEMATIC DESIGN -
 FOR REVIEW ONLY-
 NOT FOR
 CONSTRUCTION-
 REV. AUG. 9, 2018


WCMHS
 FACILITY

225 VT RT 14 SOUTH
 EAST MONTPELIER, VT

DRAWING TITLE

PROPOSED

DATE JUNE 26, 2018	SCALE 1/8" = 1'-0"
DRAWN BY	CHECKED BY
PROJ. NO. XX-XXX	FILE NAME
DRAWING NUMBER	

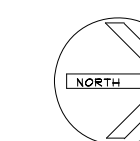

A-1