


LabradorBuilders

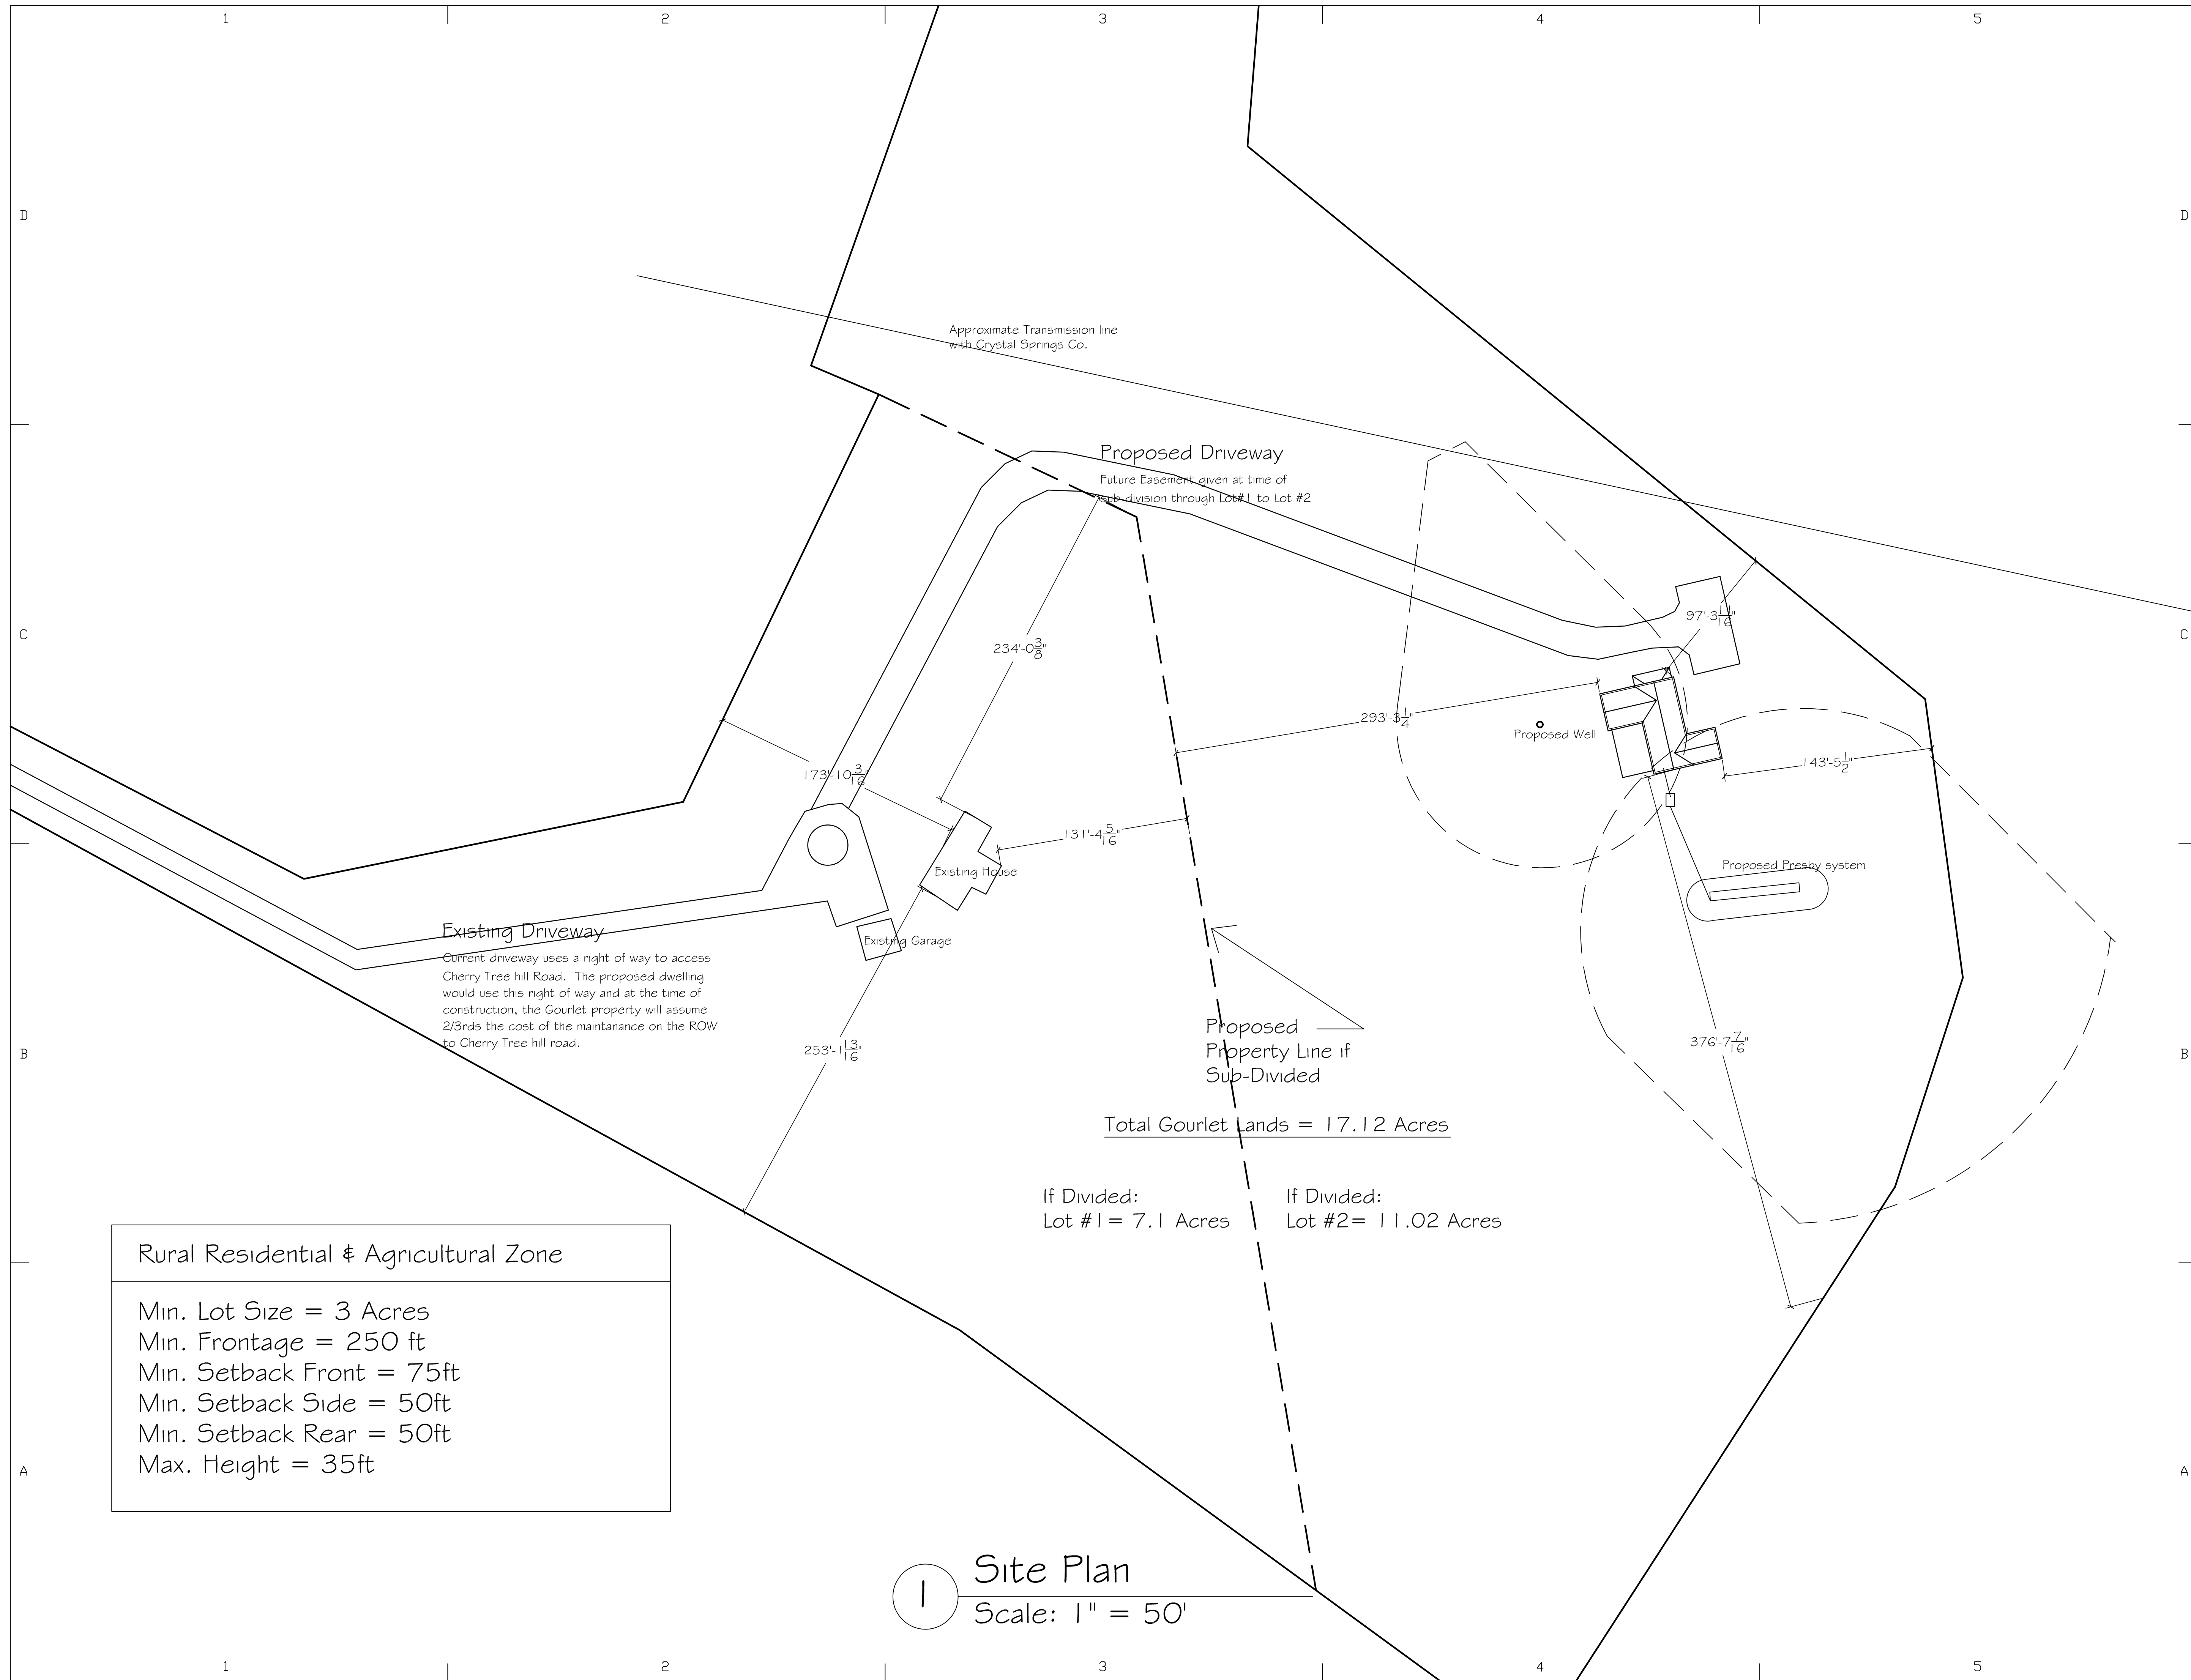

Rural Residential & Agricultural Zone

Min. Lot Size = 3 Acres
Min. Frontage = 250 ft
Min. Setback Front = 75ft
Min. Setback Side = 50ft
Min. Setback Rear = 50ft
Max. Height = 35ft

1 Site Plan
Scale: 1" = 50'

Bill and Jacques
New House
Cherry Tree Hill

Site

PROJECT NUMBER:	
ISSUED:	7/1/19
DRAWN BY:	KRB
CHECKED BY:	---
FILENAME:	bill and jaques.DWG

C1.1