



GRAPHIC SCALE



1 inch = 10 ft.
for sheet size 24" x 36"

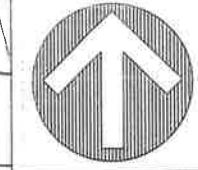

DEMERS AUTOBODY AND SALON
East Montpelier, Vermont

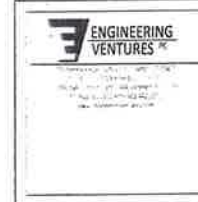


BLACK RIVER DESIGN ARCHITECTS


NO.	REVISIONS

Site Plan
 SCALE
 1" = 10'
 DATE
 5/13/2021
 DRAWN BY
 HKW
 CHECKED BY
 PB

C2.1

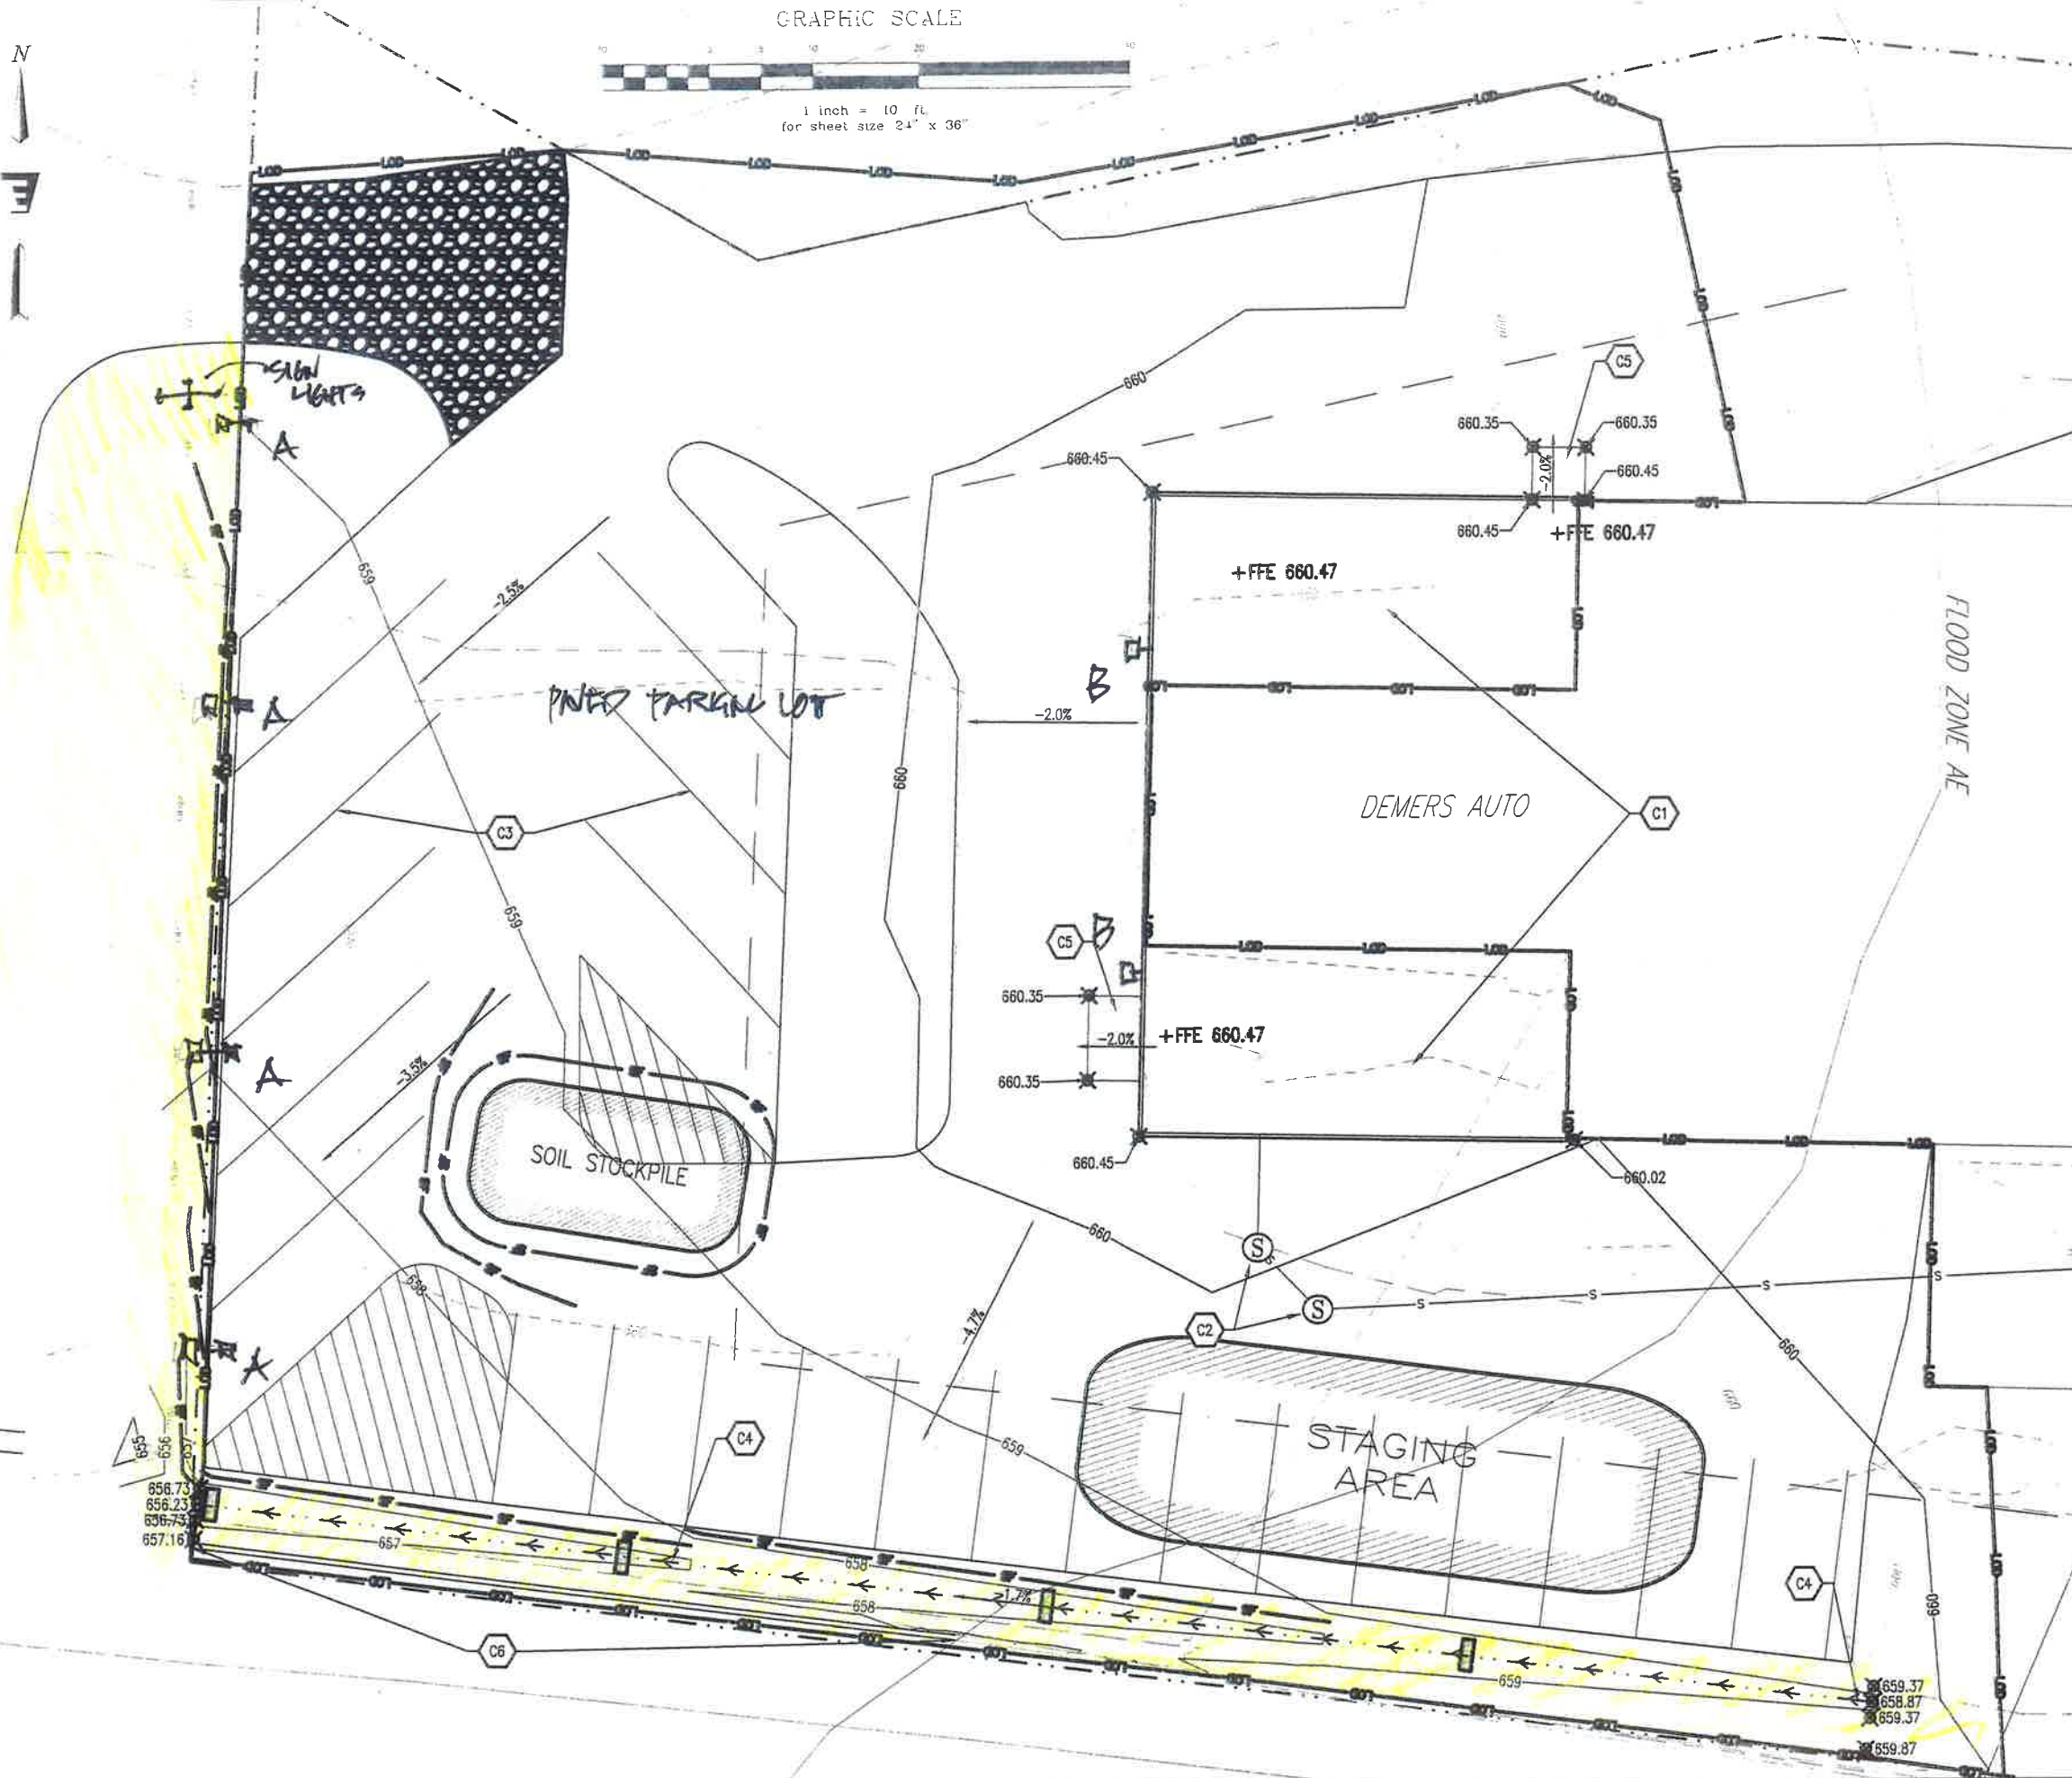


(A)

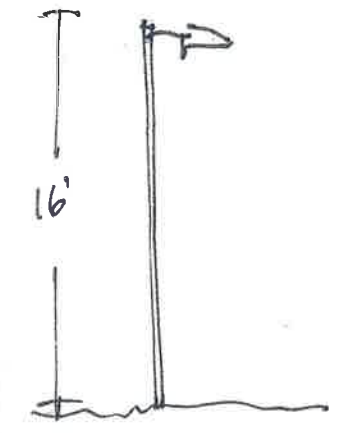

LED CUT-OFF FIXTURE

(B)

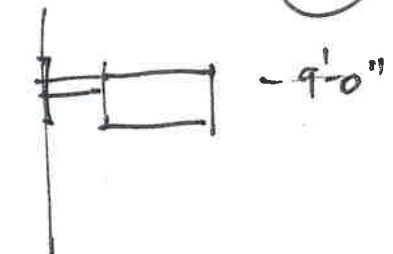

BUILDING MOUNTED LED CUT-OFF FIXTURE

LANDSCAPE/SITE LIGHTING

5/13/2021 10:41:59 AM