

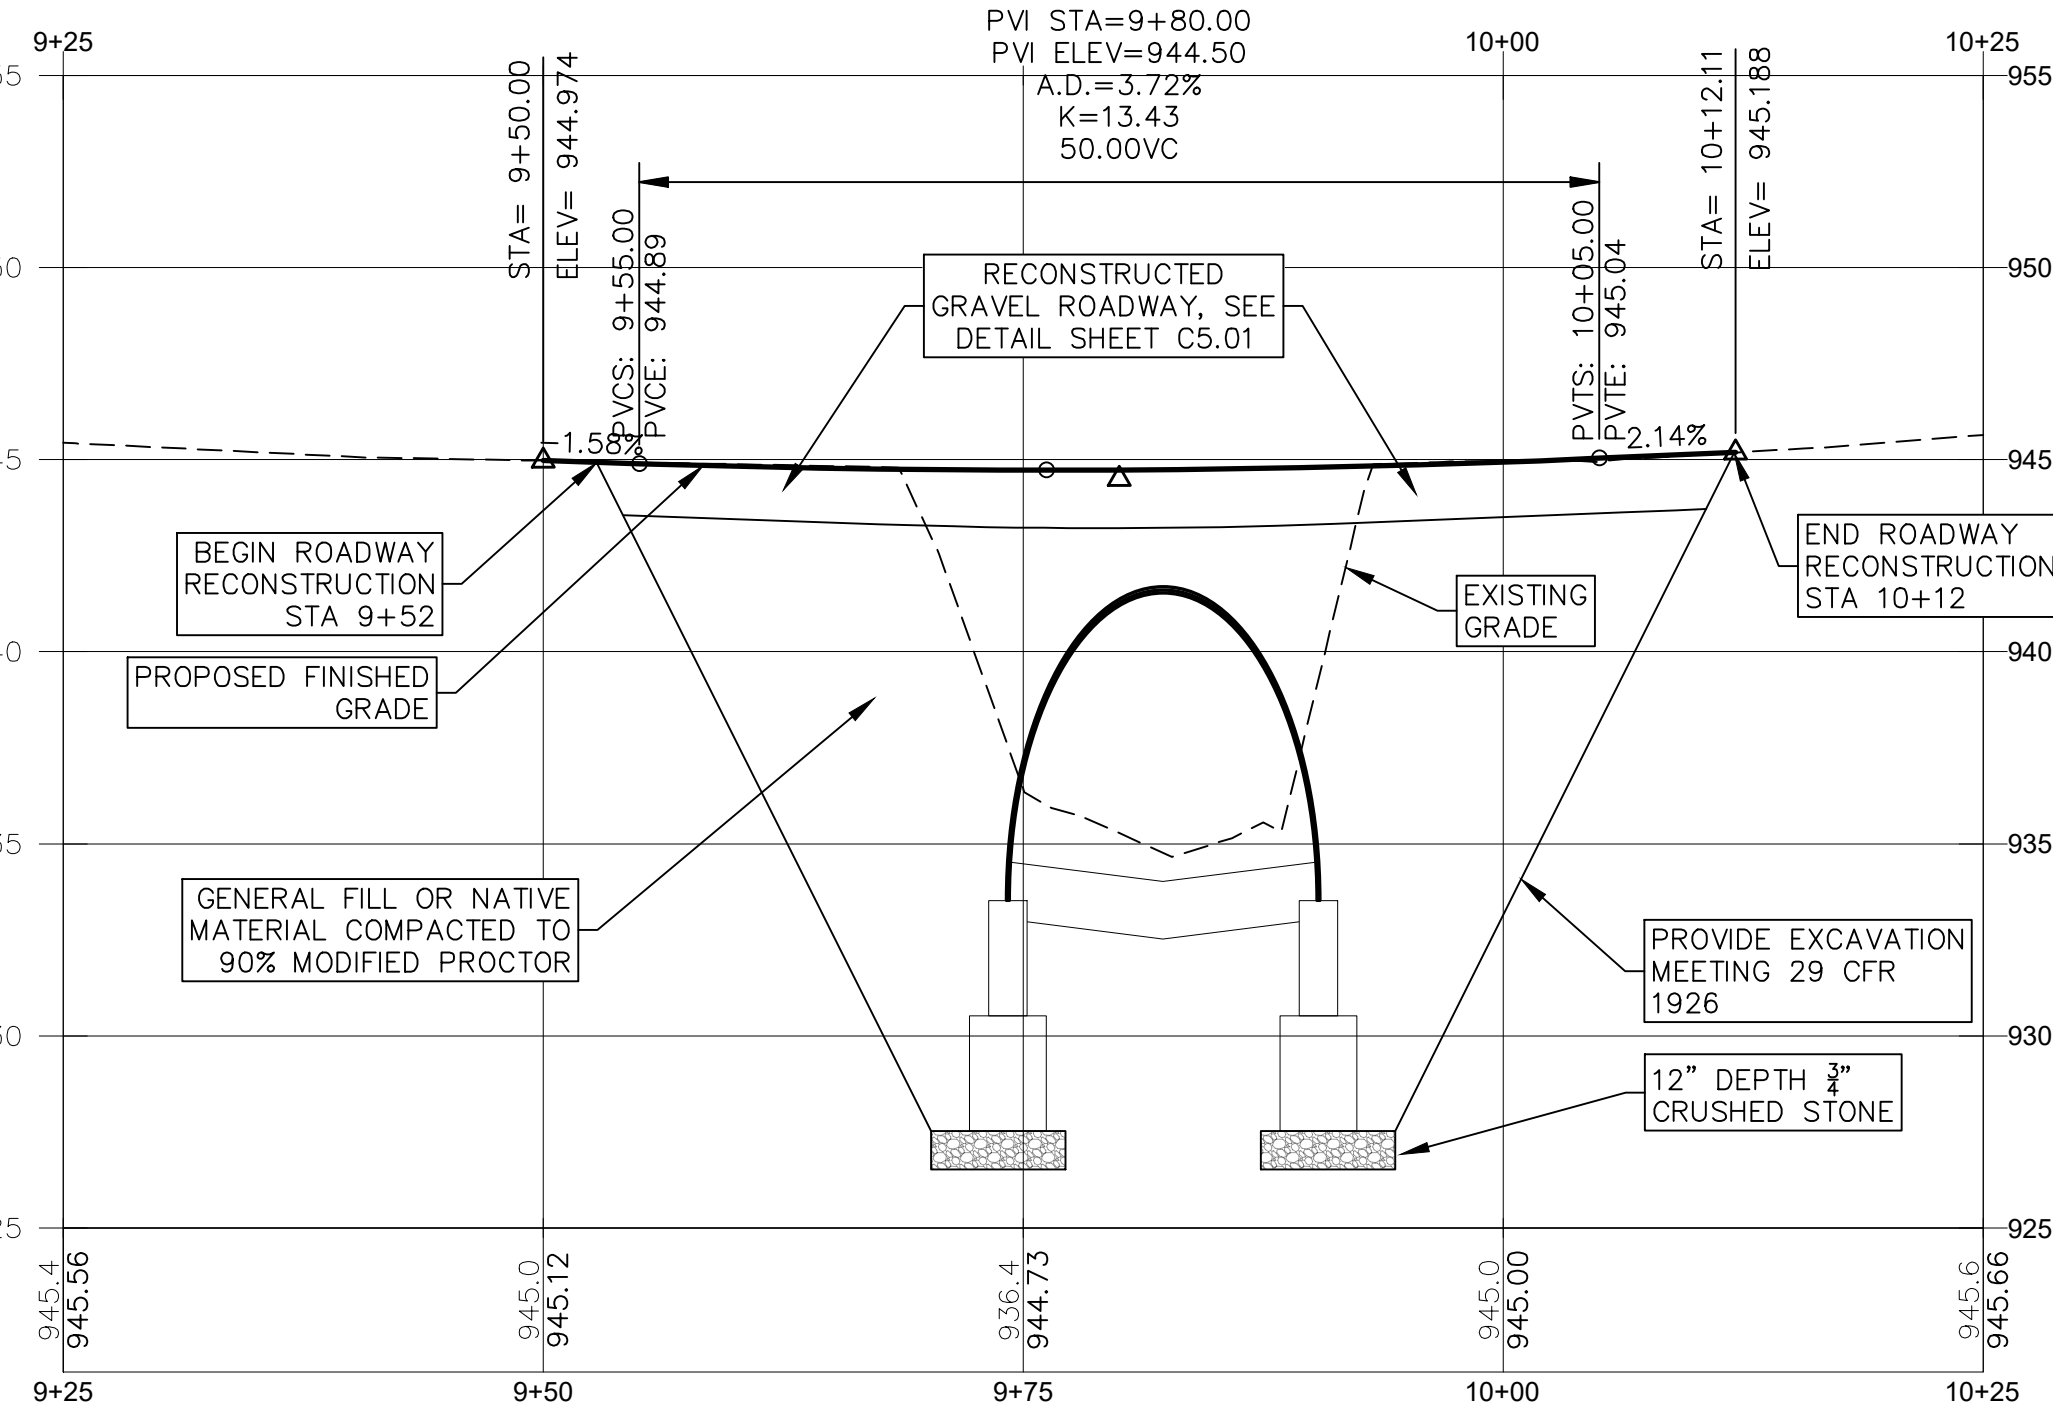
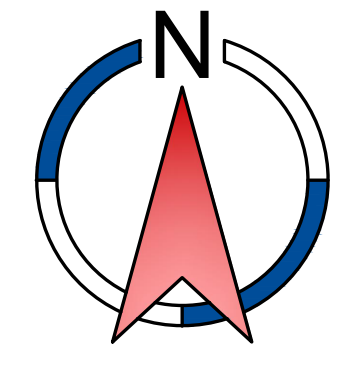


PLAN VIEW
SCALE: 1" = 10'

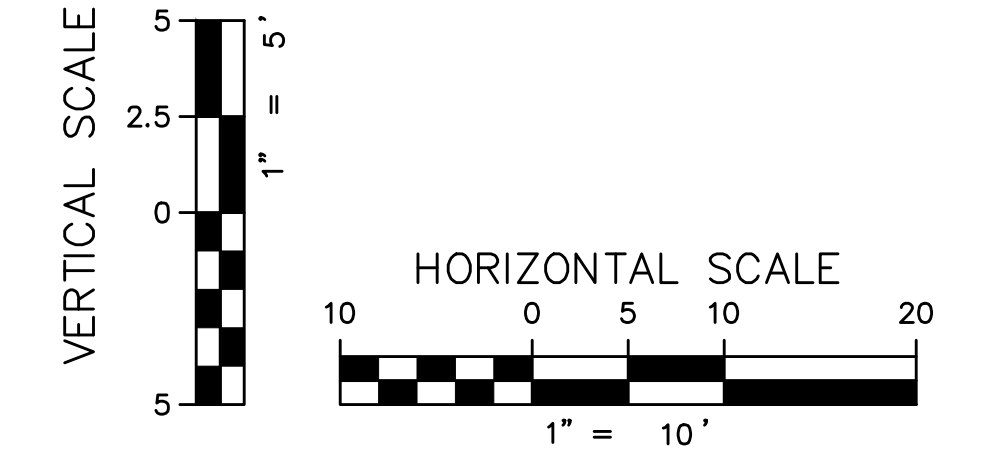

ROADWAY PROFILE
SCALE: HORIZ. 1"=10', VERT. 1"=5'

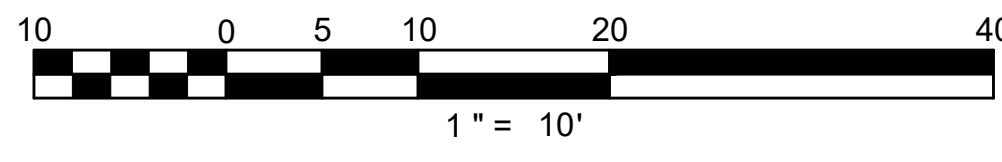

GRID

Civil & Structural Engineers
DeWolfe
ENGINEERING ASSOCIATES
PROFESSIONAL CORPORATION
1.802.223.4727 1.802.223.4740 www.dewolfe.com
317 River St., P.O. Box 1576, Montpelier, VT 05601-1576

no.	date	revision
1		

no.	date	revision
1		

project name: **SANDERS CIRCLE
CULVERT REPLACEMENT**
project location: **EAST MONTEPELIER
VERMONT**
client: TOWN OF EAST MONTEPELIER

project number: 24014
drawn by: JJS
checked by: BMLK
scale: 1" = 10'
date: 17 JUN 2024
released for: PERMITTING

sheet description:
**SITE PLAN
AND PROFILE**

C1.02

G:\Utilities\24014 Sanders Circle Culvert\Civil\DWG\24014_SP.dwg 26 Jun 2024 2:47 PM jswagaya