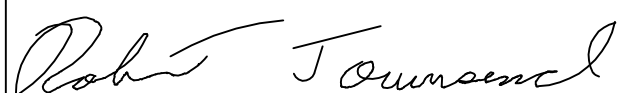


LOCATION MAP  
(NOT TO SCALE)

**LEGEND**

EASEMENT LINE	---
EDGE OF TRAVEL	---
CHAIN LINK FENCE	—○—
WOODEN/STOCKADE FENCE	—□—
TREE LINE	~ ~ ~
WATER EDGE	—▲—

SHEET 1 OF X

	EAST MONTPELIER REC. FIELD	
	VINCENT FLATS ROAD	
	EAST MONTPELIER, VT	
EXISTING CONDITIONS SITE PLAN		<b>AMERICAN CONSULTING ENGINEERS AND SURVEYORS</b> SCALE: AS SHOWN    DATE: JULY 9, 2018 DRAWN BY: RAT    APPROVED: R. T.