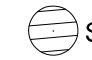

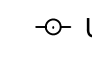

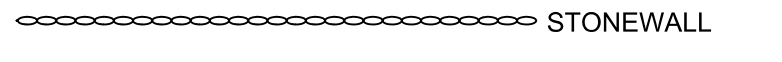
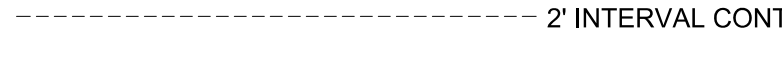
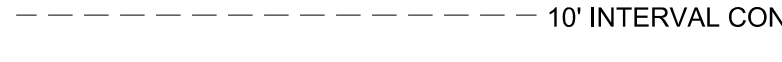

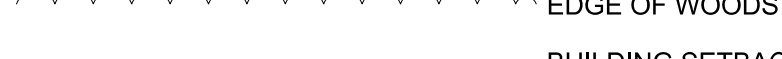
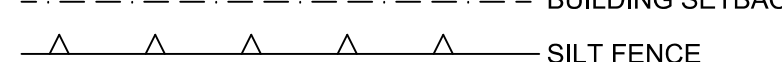



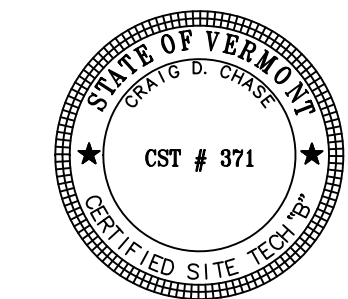
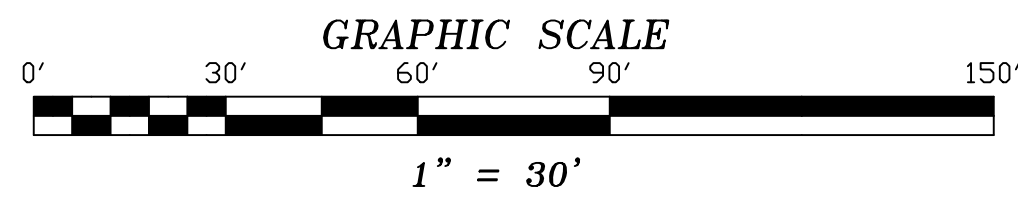
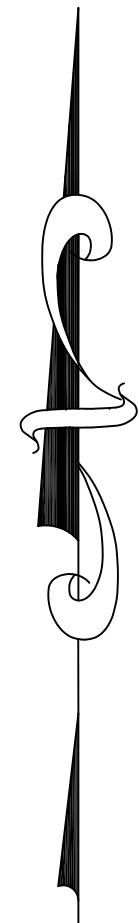
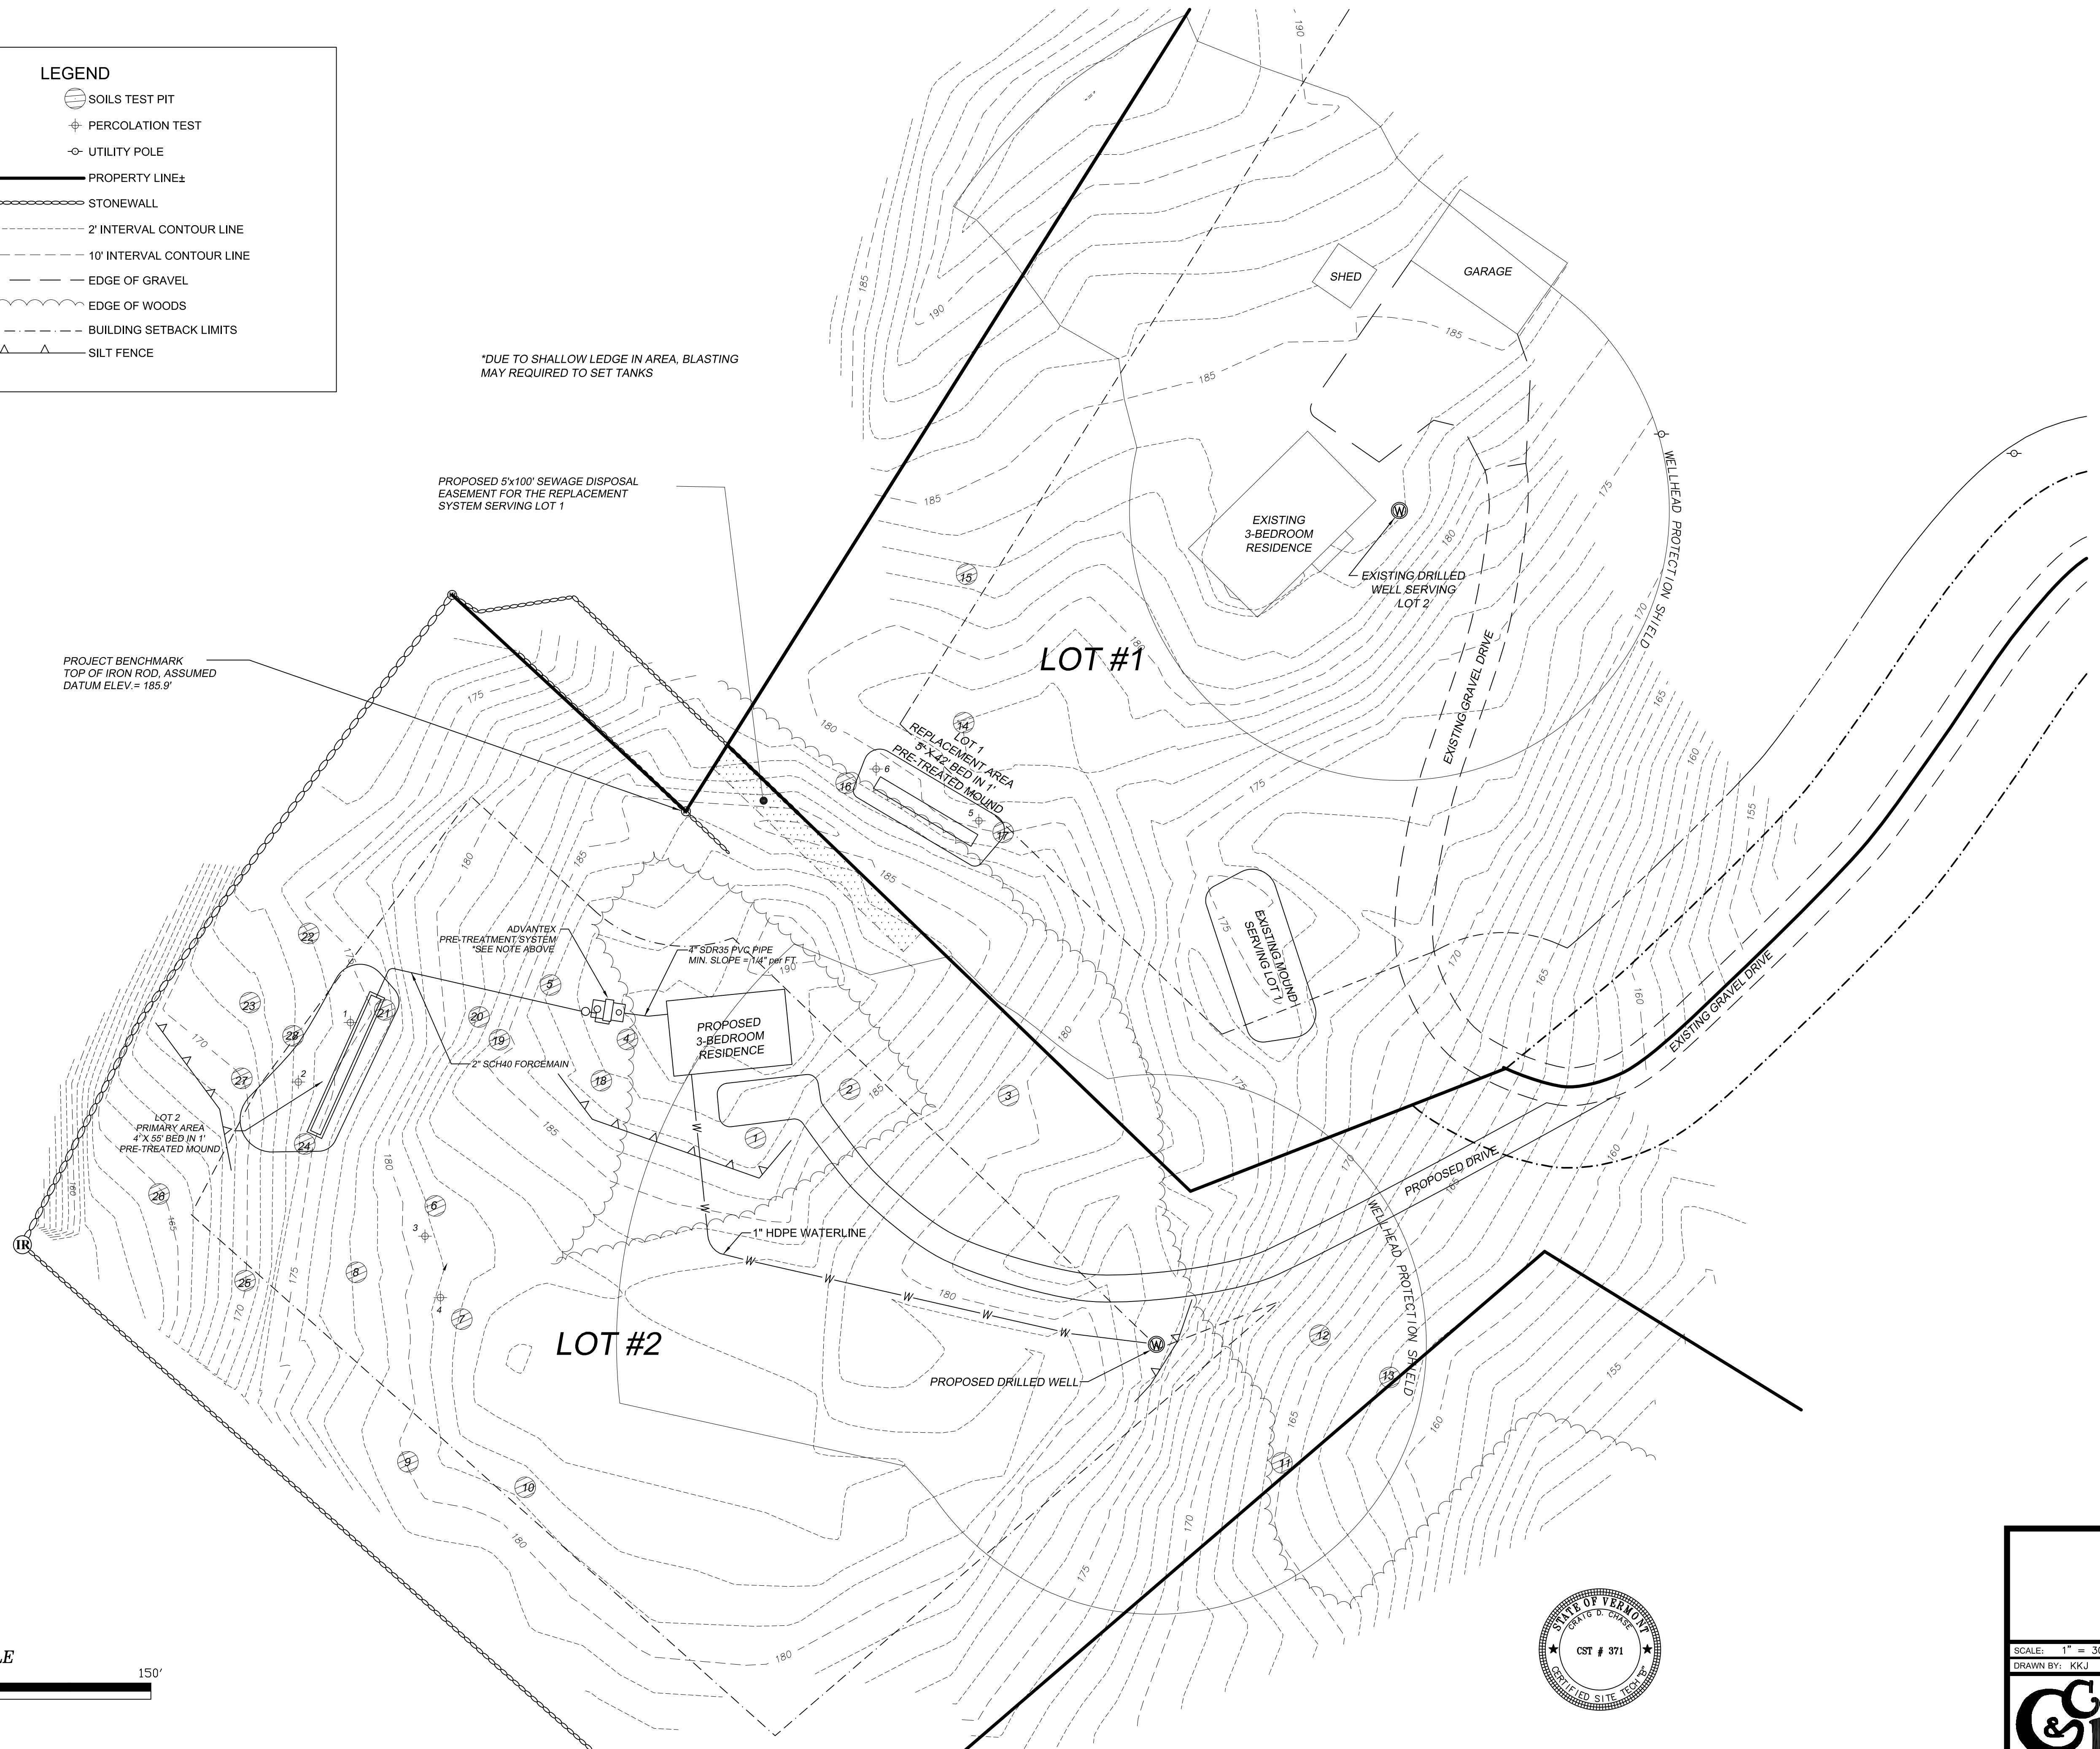
**LEGEND**

-  SOILS TEST PIT
-  PERCOLATION TEST
-  UTILITY POLE
-  PROPERTY LINE±
-  STONEWALL
-  2' INTERVAL CONTOUR LINE
-  10' INTERVAL CONTOUR LINE
-  EDGE OF GRAVEL
-  EDGE OF WOODS
-  BUILDING SETBACK LIMITS
-  SILT FENCE

\*DUE TO SHALLOW LEDGE IN AREA, BLASTING MAY BE REQUIRED TO SET TANKS

PROPOSED 5'X100' SEWAGE DISPOSAL EASEMENT FOR THE REPLACEMENT SYSTEM SERVING LOT 1

PROJECT BENCHMARK  
TOP OF IRON ROD, ASSUMED  
DATUM ELEV. = 185.9'



SITE PLAN  
AMY THORNTON  
3205 NORTH STREET  
EAST MONTPELIER, VERMONT

SCALE: 1" = 30'	DATE: 11/12/19	PROJ.# 2019-115	DWG.# 115B
DRAWN BY: KKJ	CHECKED BY: CDC	18/PG. 93	SHEET SP1

301 North Main Street, Suite 1  
Barre, Vt. 05641  
802-479-9636

**Chase & Chase**  
Surveyors & Septic  
Designers, Inc