

# Town of East Montpelier

# ZONING PERMIT

# NOTICE

[To Be Displayed on the Property in Full View of the Public Right-of-Way]

Date Issued: April 19, 2017

Effective Date: May 4, 2017

Location: 888 Tucker Road

Owner: Earl & Rebecca Schrader

For: 3 Bedroom / 2 Bath Modular Home

Application # 17-014

Approved by: **C. Bruce Johnson, ZA**

Do not start project or commence use prior to the Effective Date. If this permit is based upon a Development Review Board approval, be advised that any appeal of that approval could affect the validity of this permit – do not start project or commence use until that DRB approval is final and clear of any state or local appeal process. This application is available for inspection at the Town Office. This poster must be displayed on the property in full public view for 15 days.

**APPEALS TO DRB:** A notice of appeal, including the \$150 fee, must be filed with the East Montpelier Town Clerk or Zoning Administrator at the Town Office by the listed Effective Date.

**WARNING:** State permits may be required for this project. Contact the state Permit Specialist, at (802) 505-5367, before beginning any construction.

Permit # 17-014  
Zoning District E  
Overlays WR

**ZONING PERMIT APPLICATION**  
**TOWN OF EAST MONTPELIER**  
PO Box 157, East Montpelier, VT 05651

Date Received: 4/13/17  
Parcel # 07-063.100  
Tax Map # 05-00-15.100

\*\*\*\*\*

- A.** 1. Name of Landowner.....Earl and Rebecca Schrader..... Phone No. 802 223 2270  
2. Address of Landowner...4231 Center Rd, East Montpelier, VT 05651.....  
3. Applicant (other than owner)..... Phone No.....  
4. Address of Applicant.....East Montpelier.....  
5. Location of Property.....888 Tucker Rd, Plainfield, VT.....

**B: Application is made (check appropriate boxes):**

- |   |  |  |
|---|--|--|
| To:   | For:   | For:   |
| <input checked="" type="checkbox"/> Construct | <input checked="" type="checkbox"/> One <input type="checkbox"/> Two-family dwelling | <input type="checkbox"/> Subdivision of land           |
| <input type="checkbox"/> Repair               | <input type="checkbox"/> Multi-family dwelling                                       | <input type="checkbox"/> Boundary adjustment           |
| <input type="checkbox"/> Alter                | <input type="checkbox"/> Accessory Structure   | <input type="checkbox"/> Extraction of earth resources |
| <input type="checkbox"/> Extend               | <input type="checkbox"/> Commercial / Business                                       | <input type="checkbox"/> Ground water withdrawal       |
| <input type="checkbox"/> Remove               | <input type="checkbox"/> Light Industrial  | <input type="checkbox"/> Landfilling                   |
| <input type="checkbox"/> Change use           | <input type="checkbox"/> Industrial  | <input type="checkbox"/> Other                         |

Describe work to be performed.....  
Excavation and foundation for a 3 Bedroom 2 bath modular home that will be placed on site. Additionally there will be a well drilled and septic system installed to support the house  
.....  
.....

**C. Lot description: see attached survey**

- |   |  |
|---|--|
| 1. acreage .... <u>21.53 ac</u> .....                                     | 4. depth side yards .... <u>100+</u> Ft. .... <u>100+</u> Ft.<br>(building to lot lines) |
| 2. road frontage .... <u>650+</u> Ft.                                     |  |
| 3. depth front yard .... <u>100+</u> Ft.<br>(Road centerline to building) | 5. depth rear yard .... <u>~100</u> Ft.<br>(building to lot line)                        |

**Important** - Submit site location map which describes the property on which the proposed land development is to occur. The map should indicate the length in feet of each boundary, the location and dimensions in feet of the development within the property, the distance from that development to all adjacent property lines and the distance to the public road centerline. Each parcel created by land development should be clearly described.

**READ BELOW CAREFULLY AND SEE SECTION D ON PAGE 2 OF APPLICATION:**

In accordance with 24 V.S.A. §4446, no development or subdivision of land may begin in the Town of East Montpelier until all applicable municipal land use permits and approvals have been issued. The undersigned requests a zoning permit as described above, understanding that the permit will be voided and penalties imposed, if the land development is not completed as described. The permit will be voided if development is not substantially commenced within one year from date of issue. The undersigned hereby applies on the basis of the representations contained herein, and to the best of his/her knowledge believes them to be true. The undersigned acknowledges the Section D notices on page 2 of this application.

Landowner Earl and Rebecca Schrader Date 4/13/17  
Applicant ..... Date .....

\*\*\*\*\*  
Zoning Permit Fee: \$ 150.00 Cash  Check  # 412 Date 4/13/17 Rec'd by D.B.

**D. Warning:** State permits may be required for this project. The applicant or permittee retains the obligation to identify, apply for, and obtain relevant state permits for this project. Call (802) 505-5367 to speak to Peter Kopsco, our region's state permit specialist, before beginning any construction.

**Notice:** Your project may be subject to the state's residential or commercial energy code. For more information contact the Energy Code Assistance Center at 855-887-0673 or see the following web pages:  
Residential Building Energy Standards: [http://publicservice.vermont.gov/energy\\_efficiency/rbes](http://publicservice.vermont.gov/energy_efficiency/rbes)  
Commercial Building Energy Standards: [http://publicservice.vermont.gov/energy\\_efficiency/cbes](http://publicservice.vermont.gov/energy_efficiency/cbes)

**E. Action by Zoning Administrator:**

1.  Granted  Denied Date ..... Reason.....

2. Appealed to Development Review Board ..... By .....  
Date

**Notice:** Appeal from a decision or act of the Zoning Administrator must be made in writing to the Development Review Board &/or Town Clerk within 15 days of the decision or act. The appeal fee is \$150.00.

3. Final Action: Permit # 17-014 Date Issued 04/19/17 Effective Date 05/04/17

**DO NOT start this project prior to the effective date, as the statutes require a 15-day appeal period. If this permit is based upon a Development Review Board approval, be advised that any appeal of that approval could affect the validity of this permit – do not start project or commence use until that DRB approval is final and clear of any appeal process.**

\* Certificate of Compliance  
must be submitted

.....  
Zoning Administrator

**F. Action by Development Review Board:**

1. Public Notice Date .....

2. Date(s) of Hearing .....

3.  Granted  Without conditions  With conditions (See written decision for conditions)


4.  Denied (See written decision for reasoning)

.....  
Chairman, Development Review Board

The DRB's written decision was issued on: .....

The applicant, appellant or other interested person who has participated in a regulatory proceeding of the DRB may appeal the decision rendered by the DRB within 30 days of the issuance of such decision, to the Environmental Division of the Vermont Superior Court, in accordance with 24 V.S.A. §4471.

1. "Participation" in a DRB proceeding shall consist of offering, through oral or written testimony, evidence of a statement of concern related to the subject of the proceeding.
2. The notice of appeal shall be filed by certified mailing, with fees, to the Environmental Division of the Vermont Superior Court and by mailing a copy to the East Montpelier Zoning Administrator, who shall supply a list of interested persons (including the applicant if not the appellant), to the appellant within five (5) working days. Upon receipt of the list of interested persons, the appellant shall, by certified mail, provide a copy of the notice of appeal to every interested person. If any one or more of those persons are not then parties to the appeal, upon motion they shall be granted leave by the court to intervene.

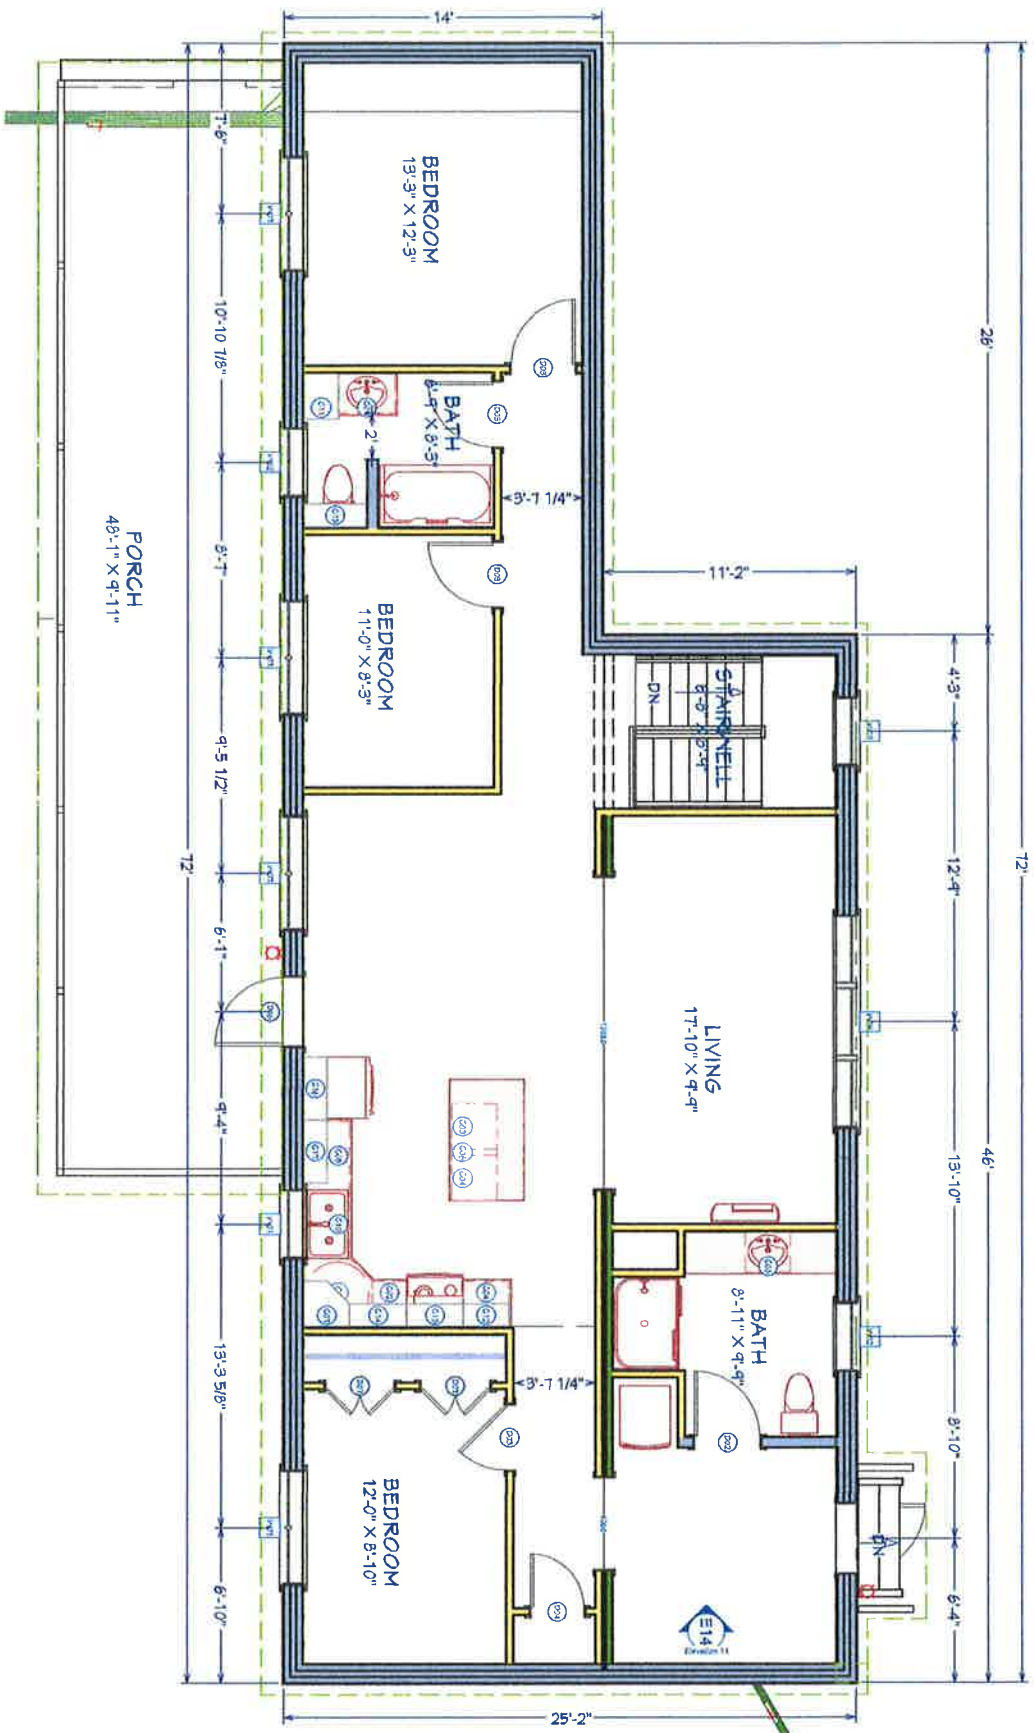

SHEET:  
**A-2**

DATE:  
1/16/2017




PROJECT DESCRIPTION:  
Rebecca & Earl Schrader

SHEET TITLE:  
**First Floor Plans**


NO.	DESCRIPTION	BY	DATE

2015 VERMOD  
LLC  
ALL RIGHTS  
RESERVED

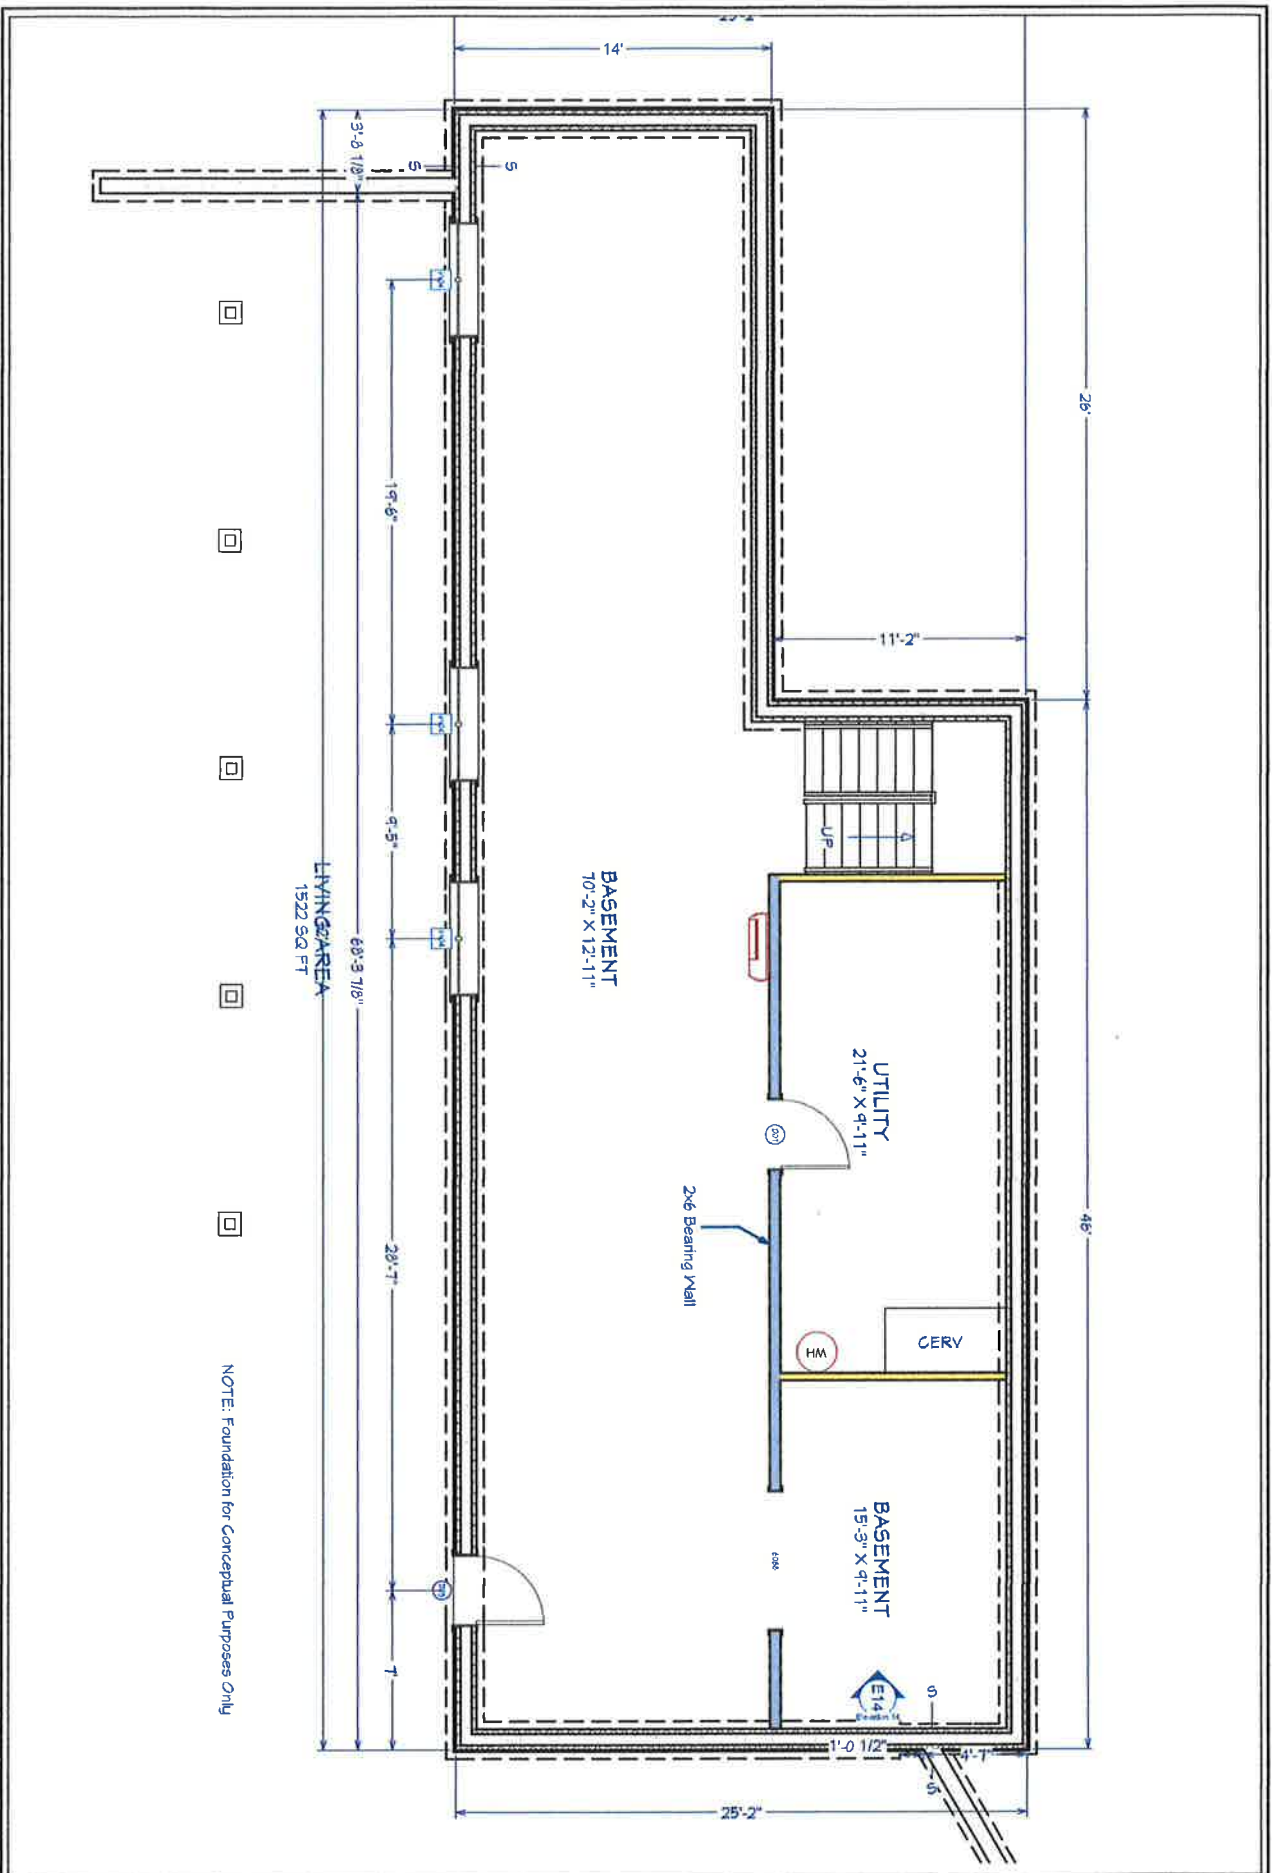

	PROJECT DESCRIPTION: Rebecca & Earl Schrader	SHEET TITLE: Basement	NO.	DESCRIPTION	BY	DATE
SHEET: <b>A-3</b>	DATE: 1/16/2017	SCALE: 1/8"=1'-0"	2015 VERMOD LLC ALL RIGHTS RESERVED			



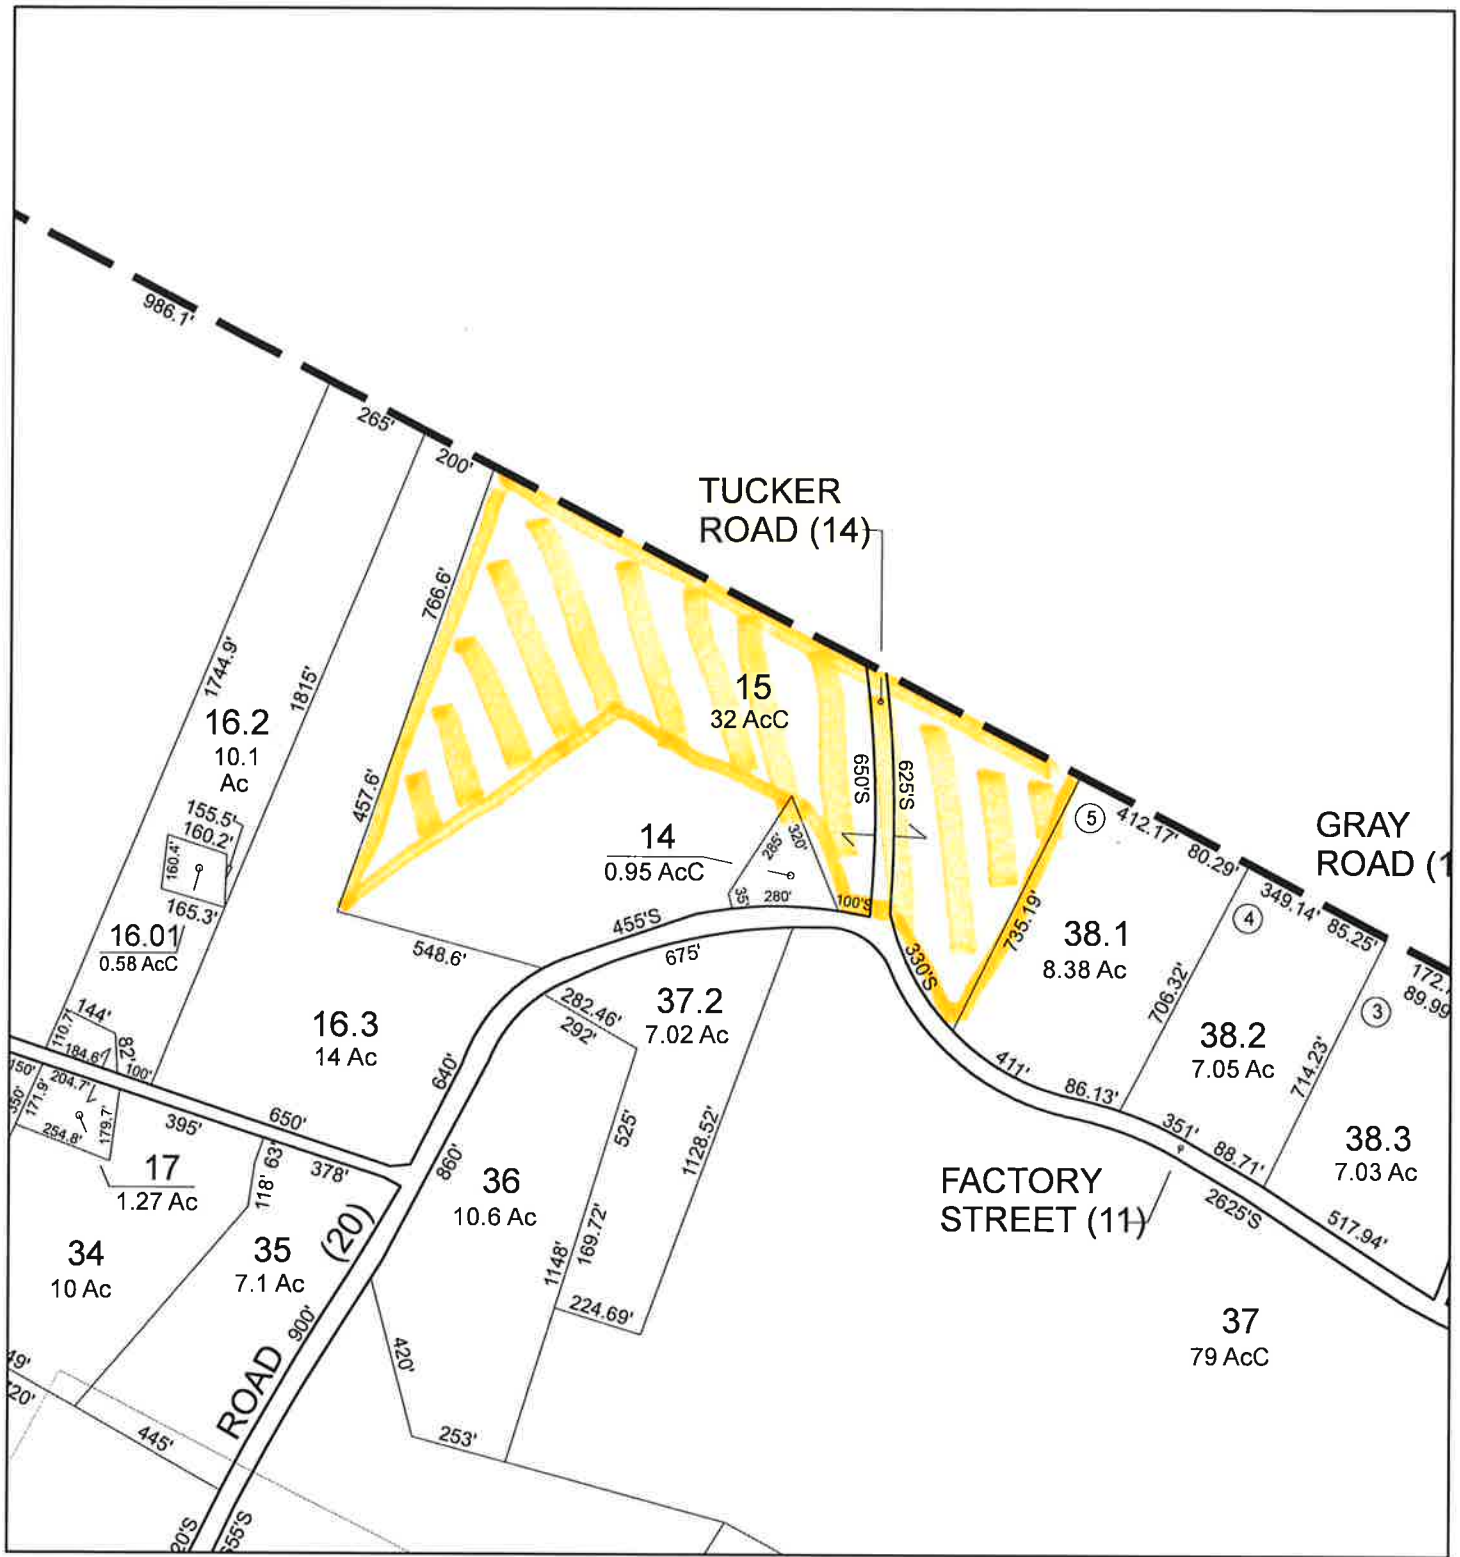

**Schrader -- 888 Tucker Road  
East Montpelier**



4/14/2017