
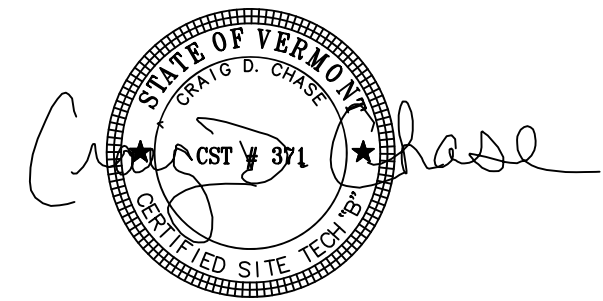
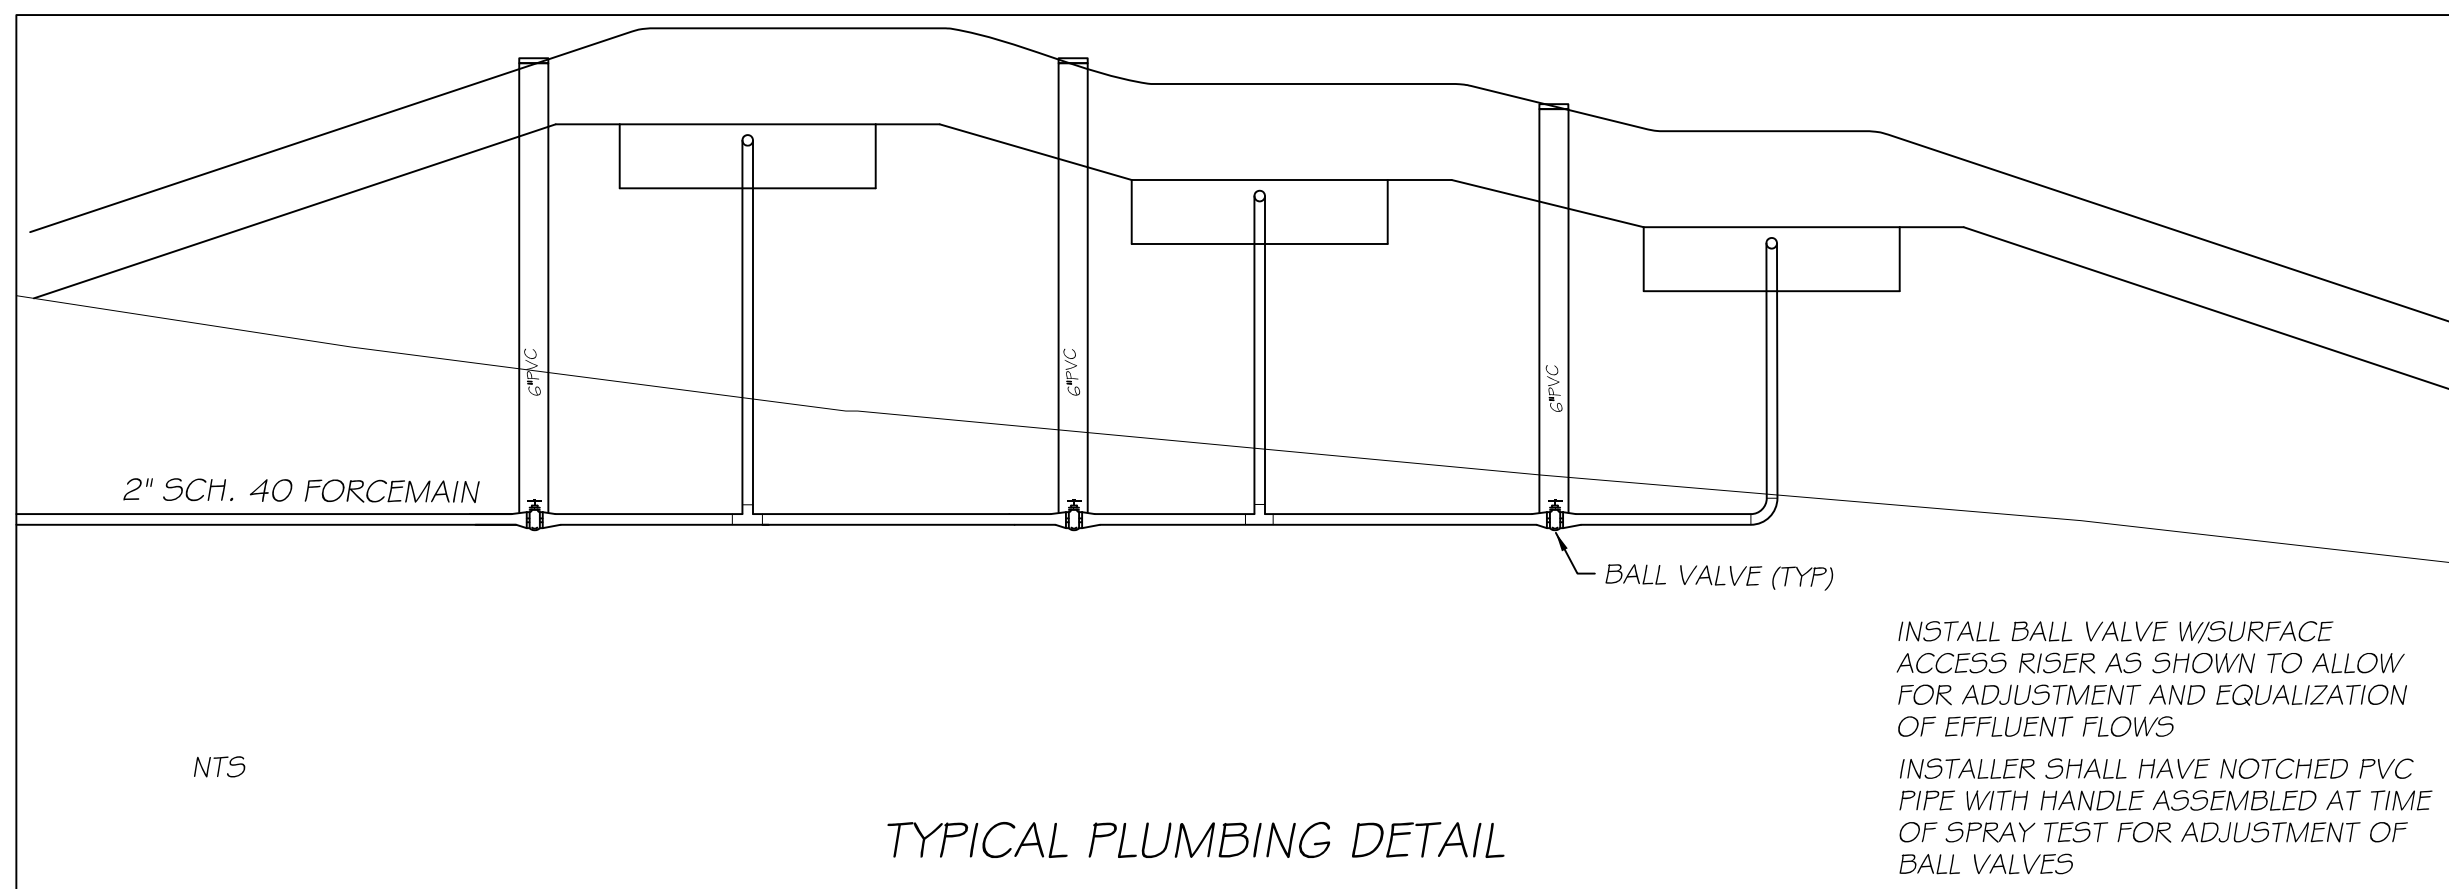
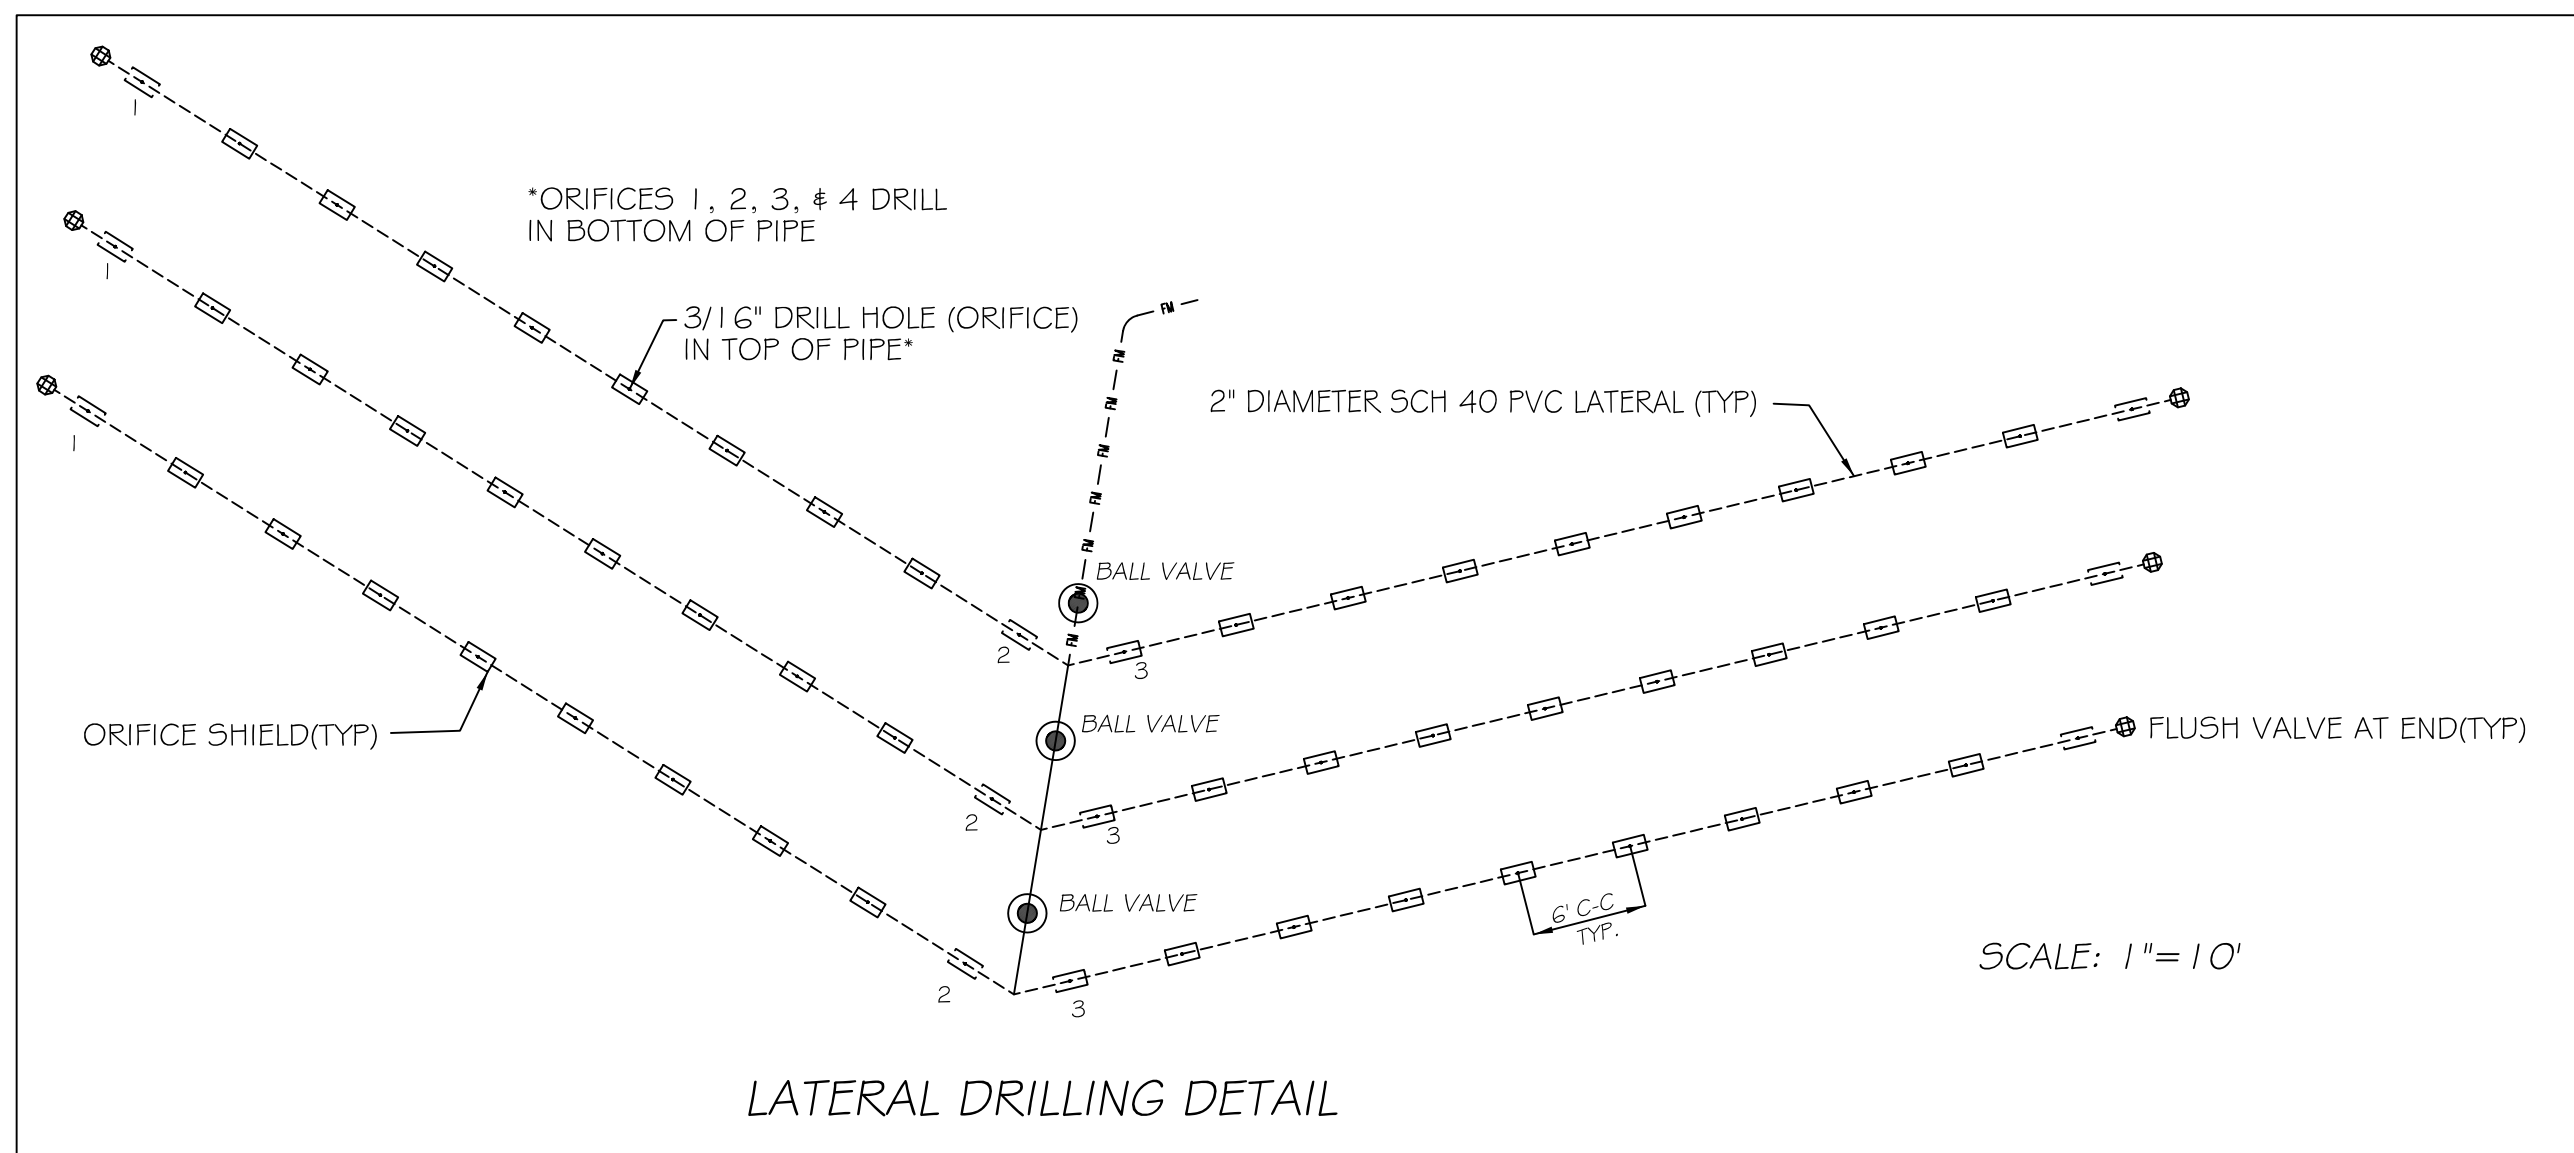


MOULD SAND MATERIAL SPECIFICATION	
SIEVE SIZE	% PASSING
10	85 - 100
40	25 - 75
60	0 - 30
100	0 - 10
200	0 - 5
OR	
SIEVE SIZE	% PASSING
4	95 - 100
5	60 - 100
16	50 - 85
30	25 - 60
50	10 - 30
100	2 - 10
OR	
SIEVE SIZE	% PASSING
10	85 - 100
40	30 - 50
200	0 - 10

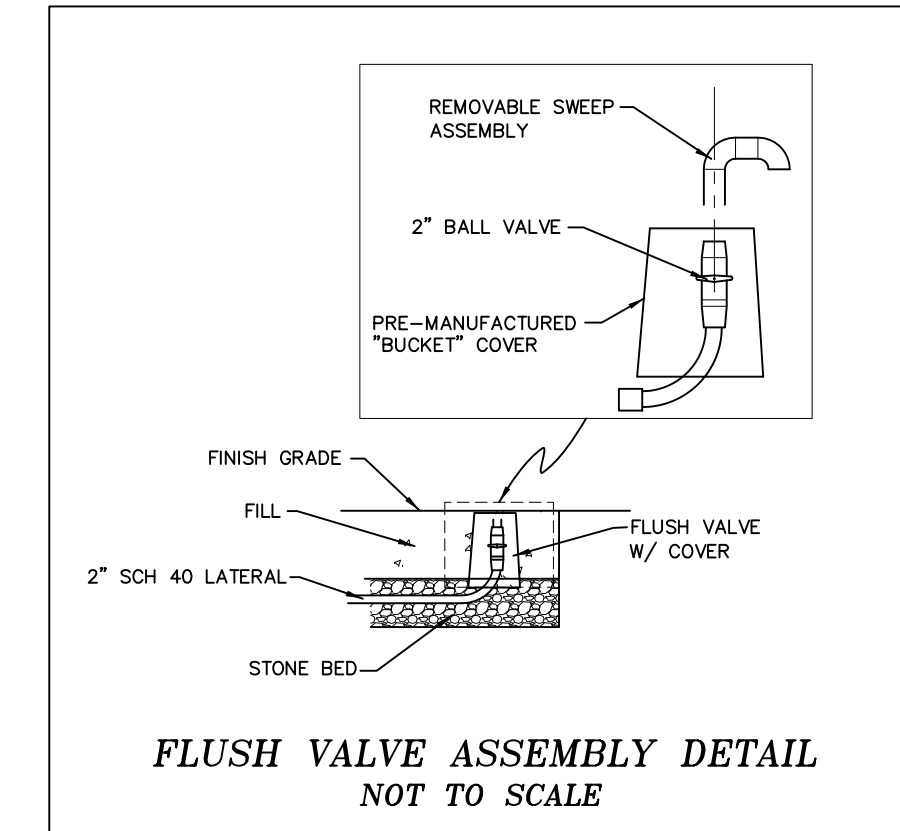

MOUND DETAILS
CHERRY TREE LLC
 TOWNE HILL ROAD
 EAST MONTPELIER, VERMONT

SCALE: 1" = 40' DATE: 12/06/16 PROJ.# 2016 084 DWG.# 16115C
 DRAWN BY: SHEET CHECKED BY: WRC / FB/PG. EFB 88 SHEET MD1

CHASE & CHASE
 SURVEYORS & SEPTIC DESIGNERS INC.
 301 N. MAIN ST. STE. 1 - BARRE, VT. 05641
 (802)-479-9636