


Road Profile
Scale: 1" = 10' (h & v)














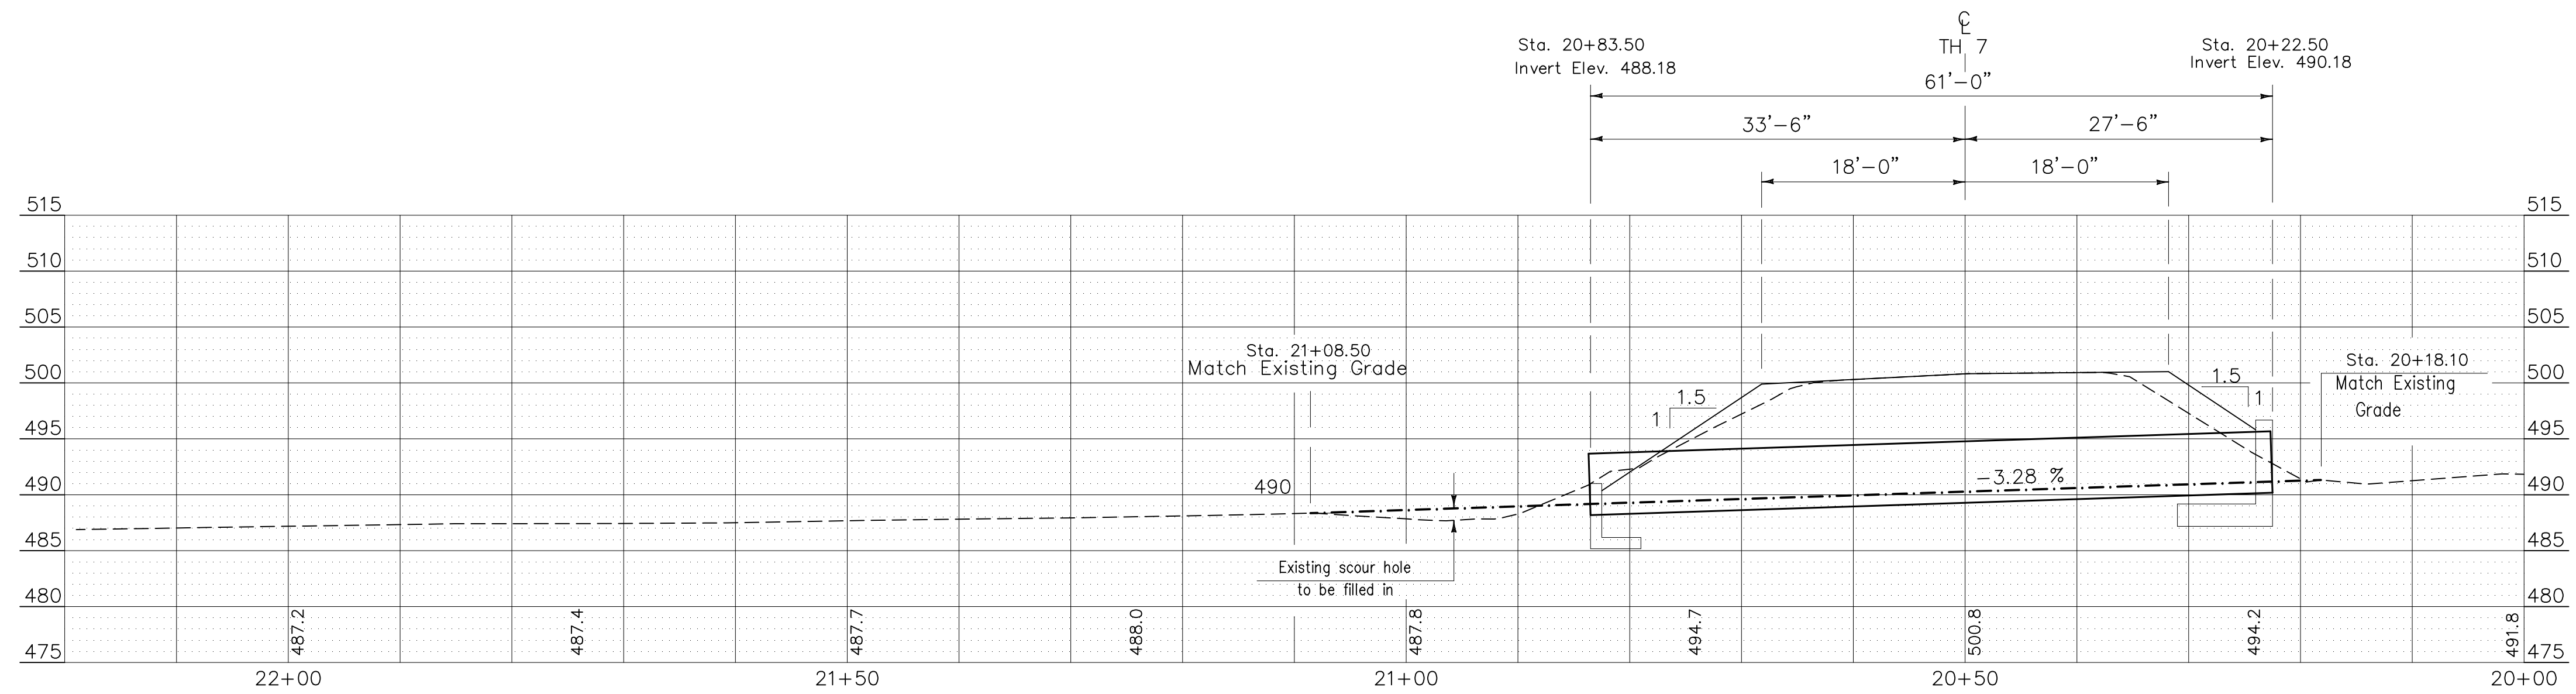


Stream/Structure Profile @ Proposed CL
Scale: 1" = 10' (horiz)
1" = 10'(vert)

**PRELIMINARY
NOT FOR CONSTRUCTION**

HORIZ 1" = 20'
VERT 1" = 20'

NO.	REVISIONS	BY	DATE	DES	DATE	SCALE	Town of East Montpelier T.H. 7 - Quaker Hill Road TH Structures Grant Program BC 1773	Profile Sheet	Newton Technical Services 728 South Barre Road Barre, VT 05641 (802) 476-6900	Chase & Chase Surveyors & Septic Designers, Inc. 301 North Main St., Suite 301 Barre, VT 05641 (802) 479-9636	SHEET 5 OF 9
				DWN	11/16/17	As noted					
				KKJ							
				DWN							

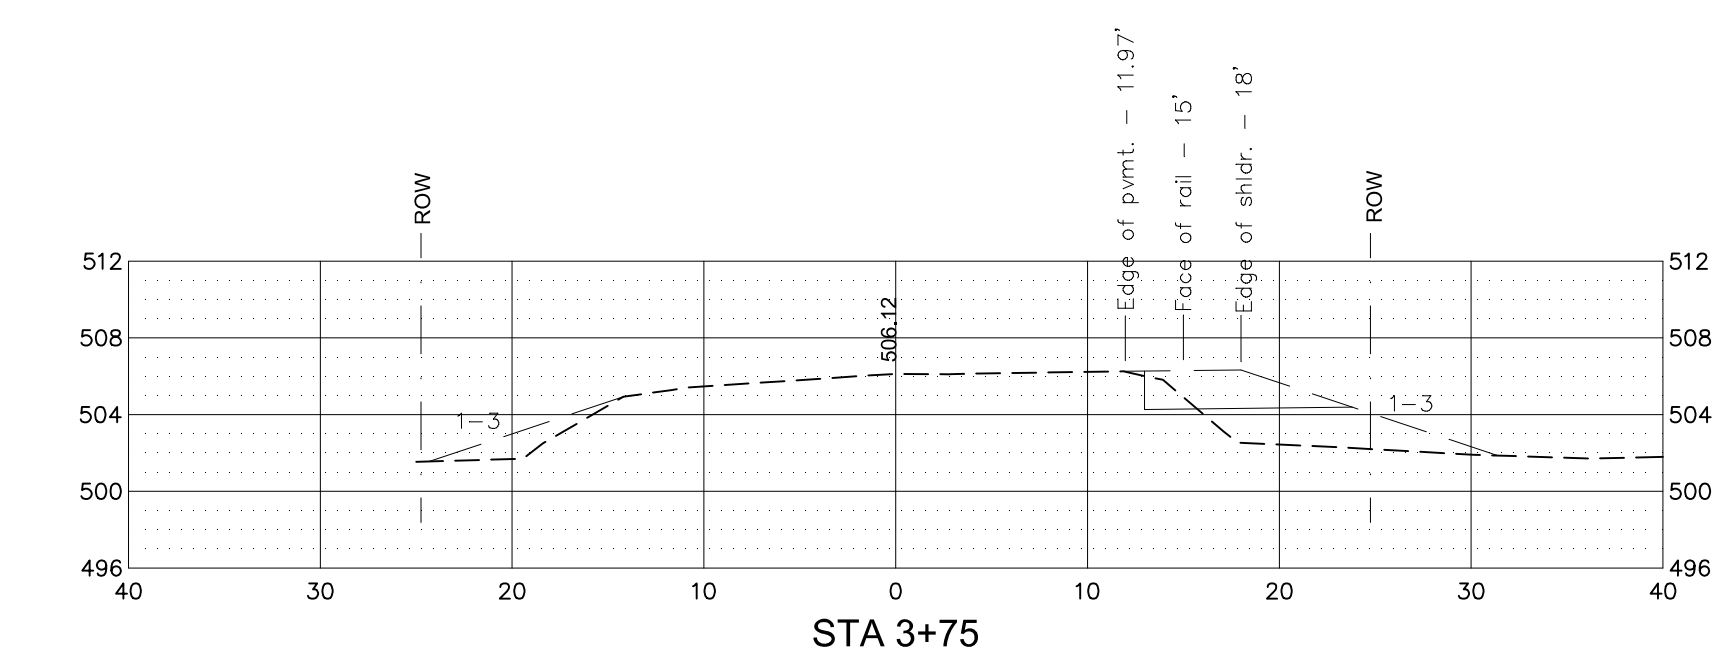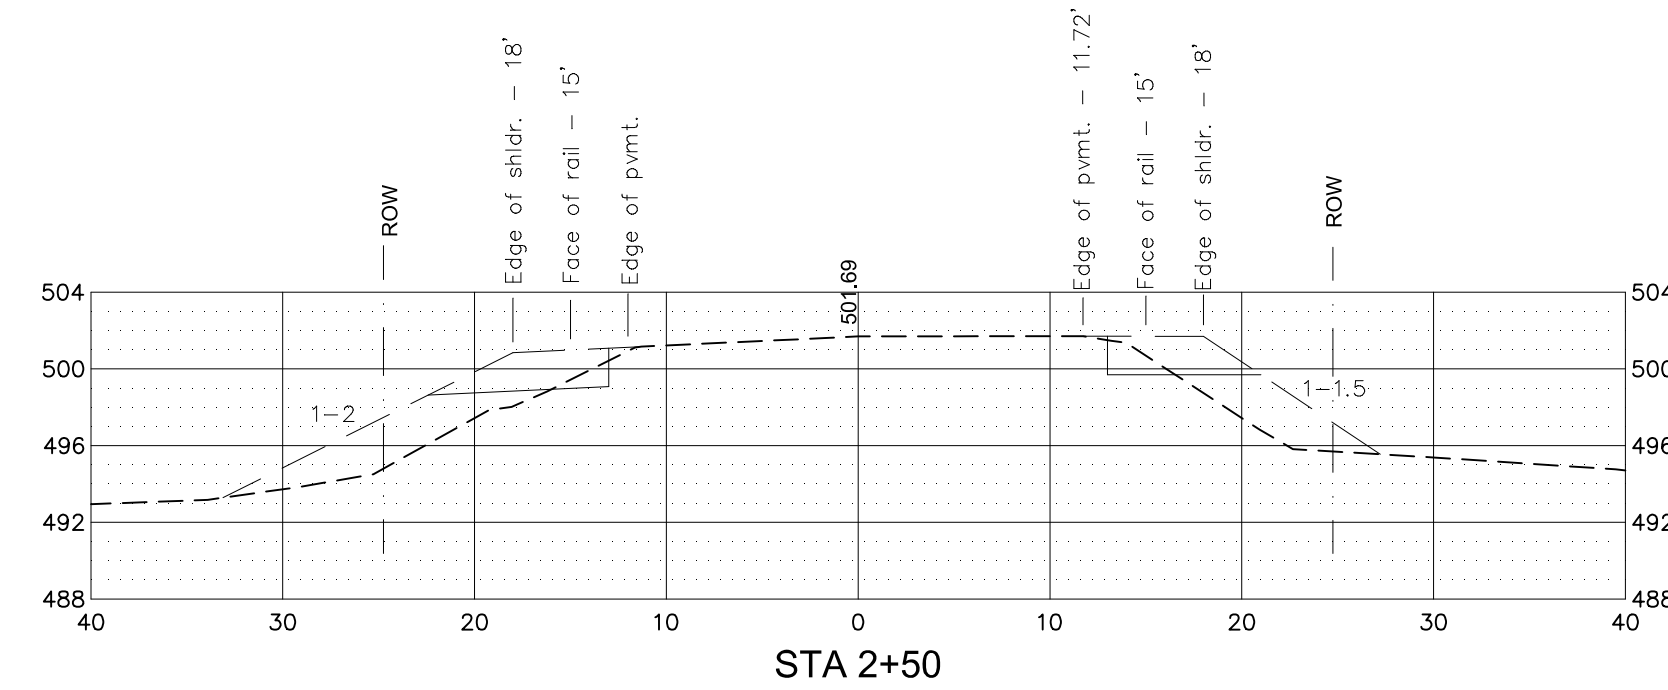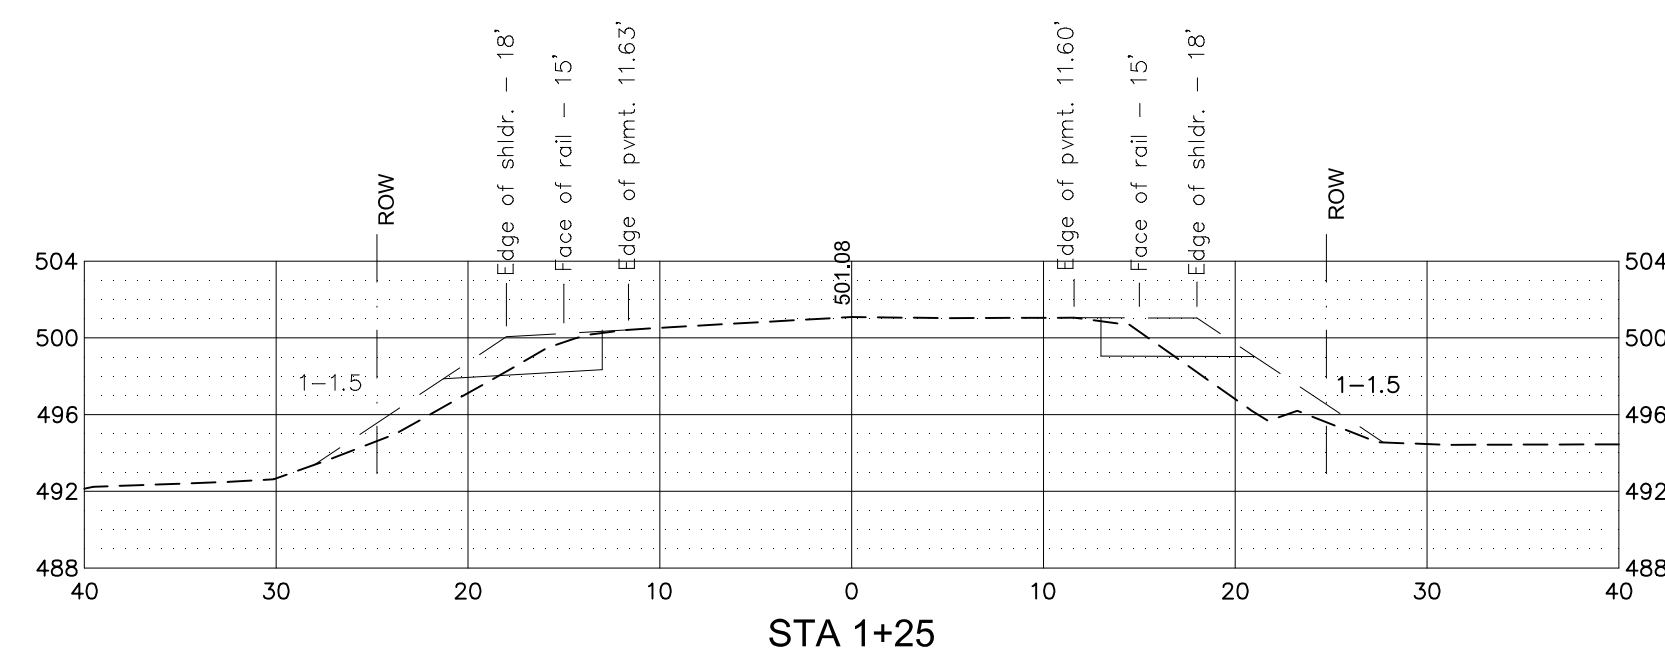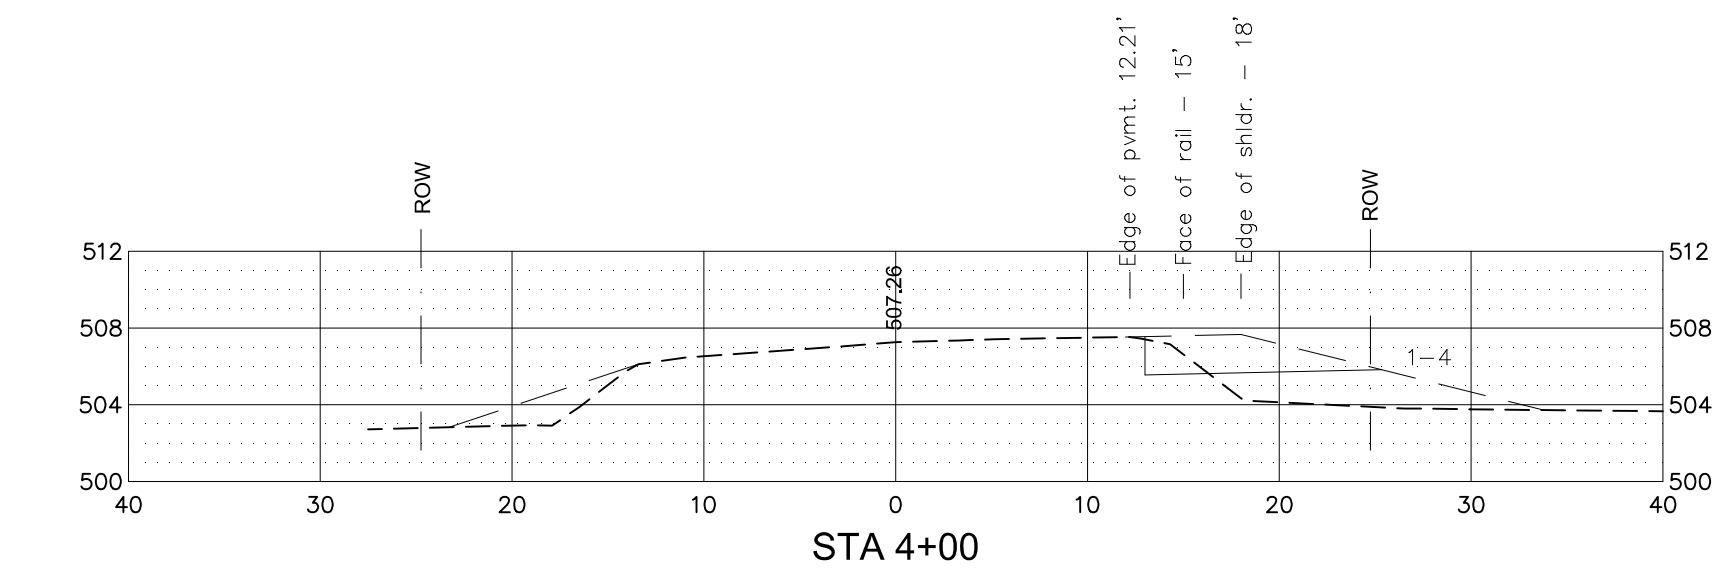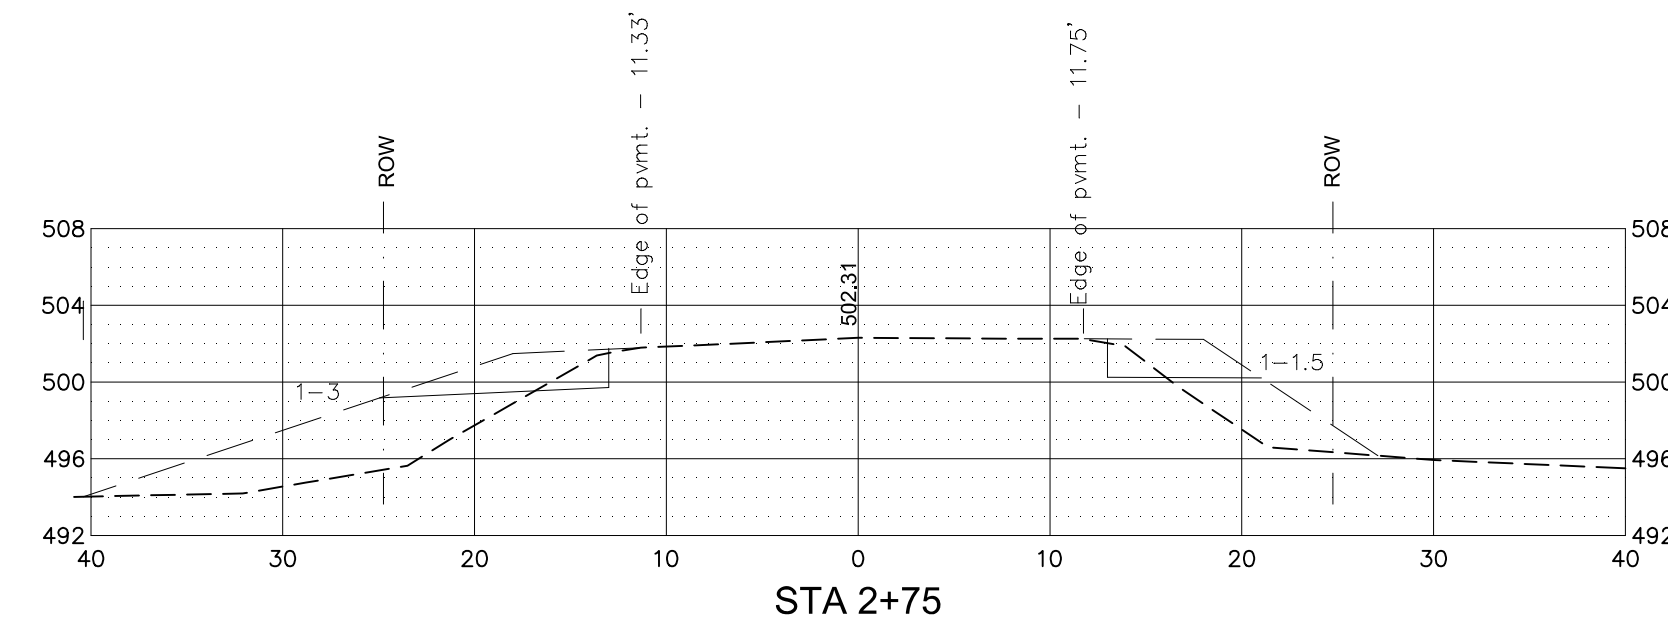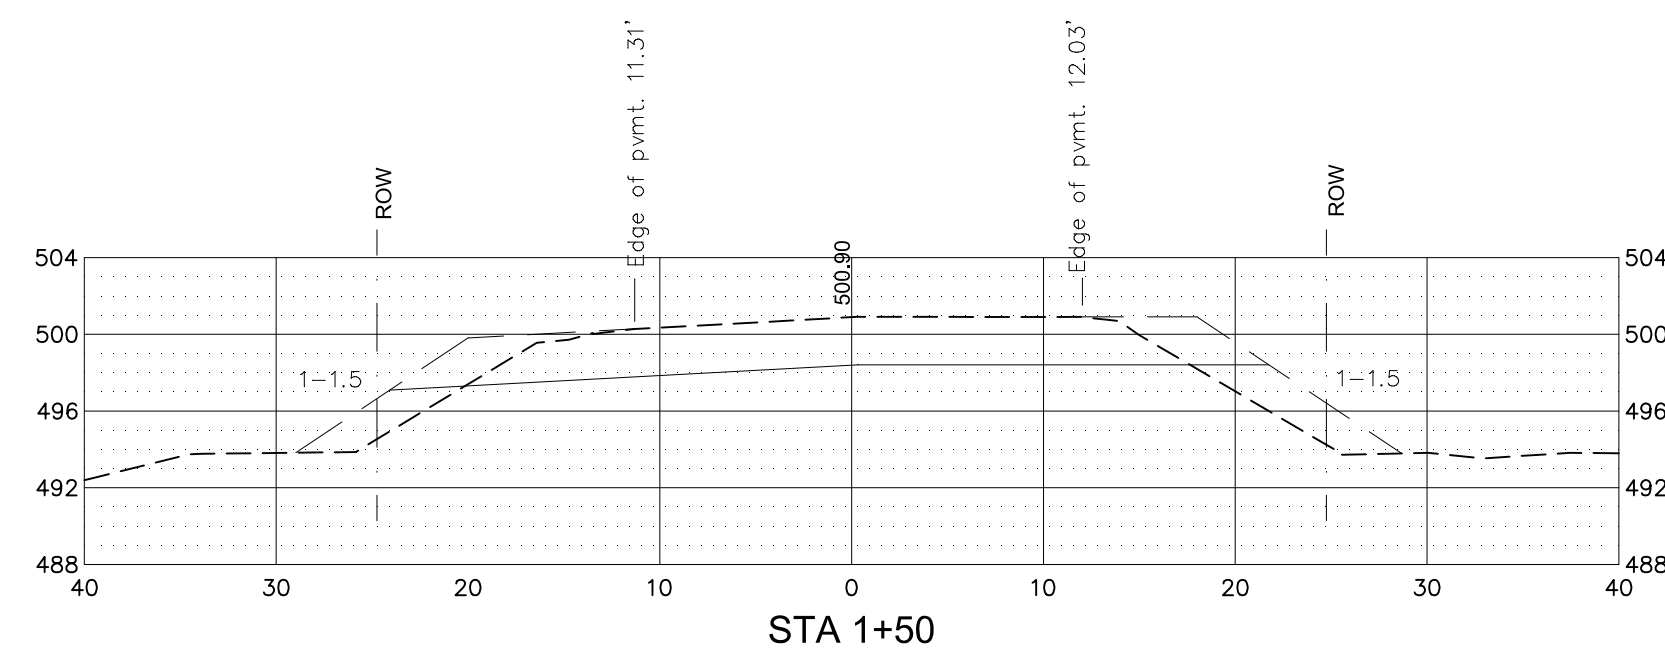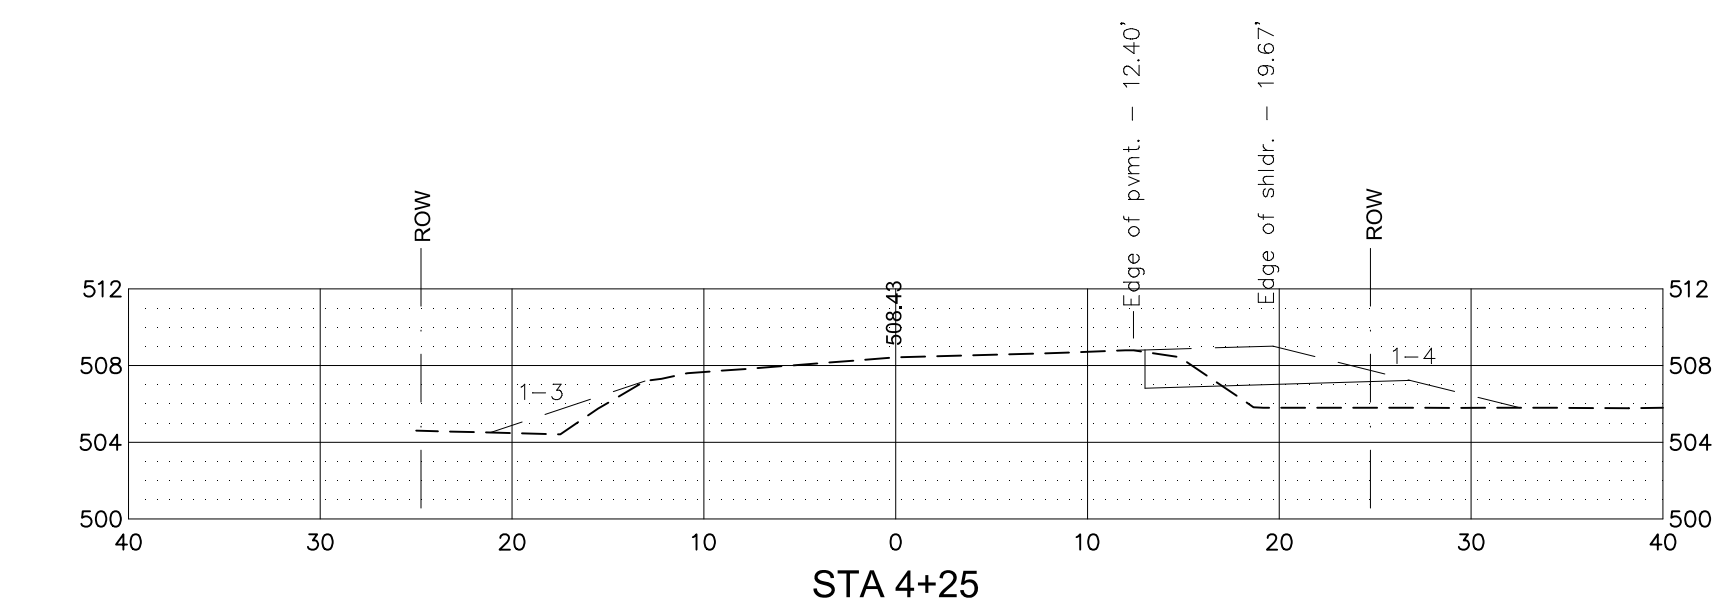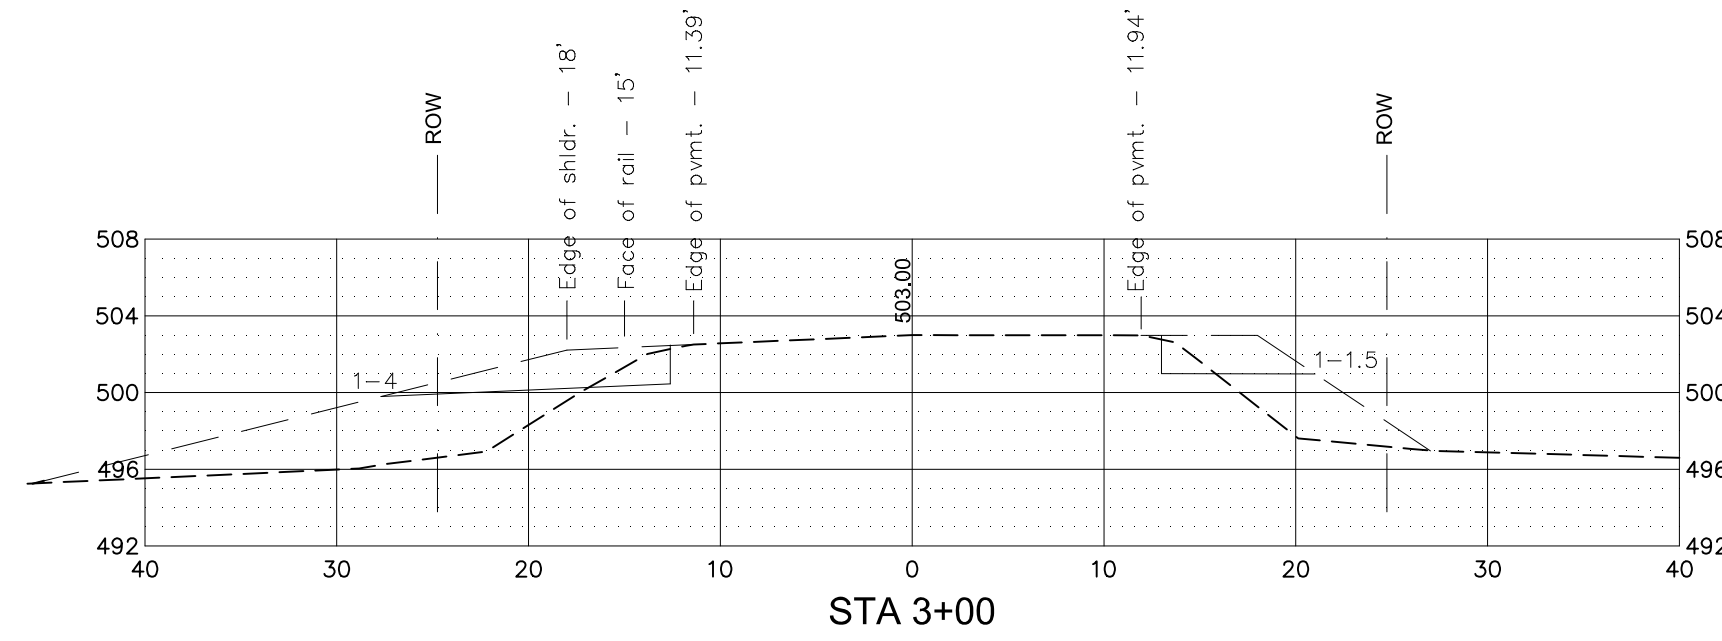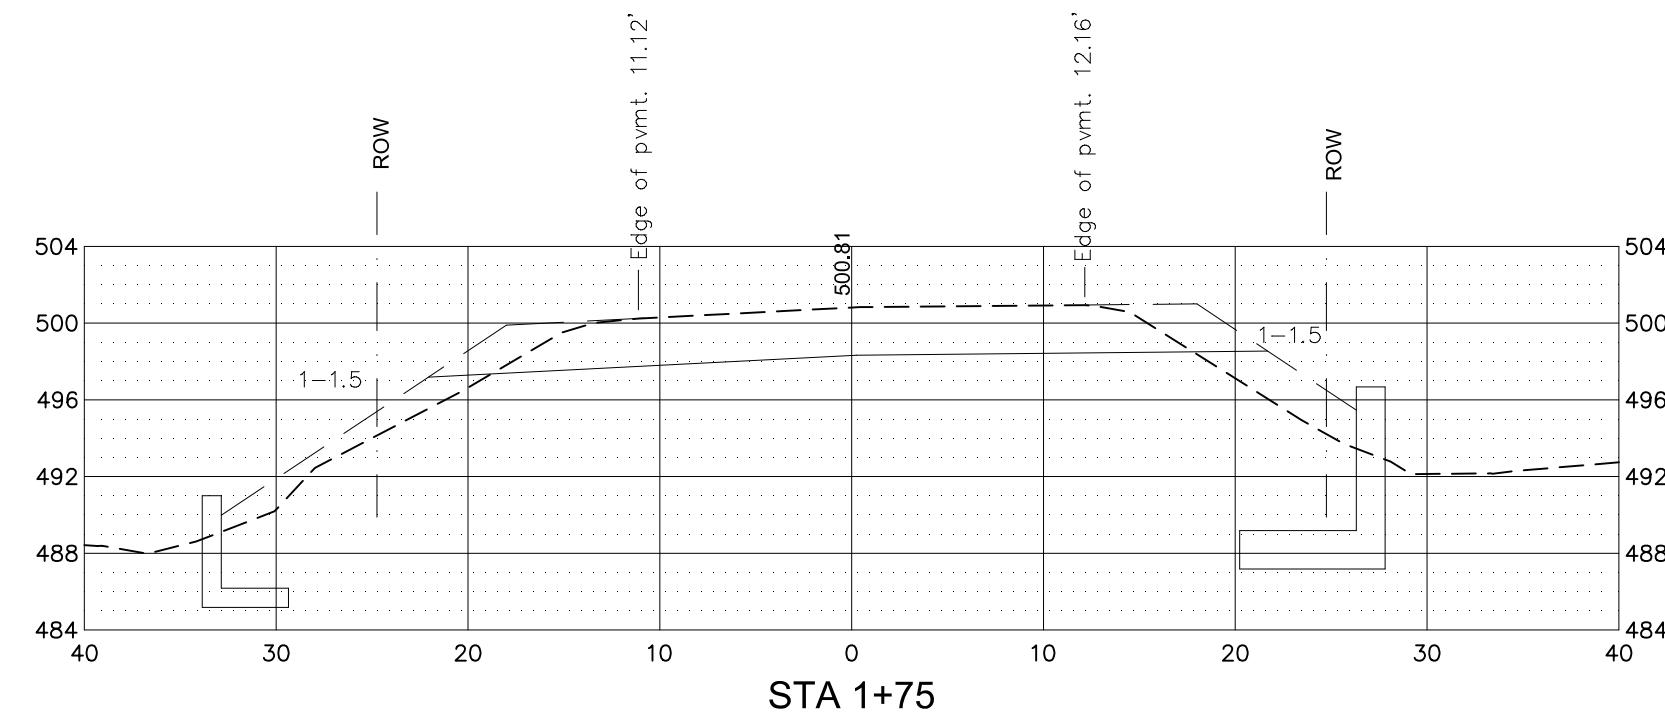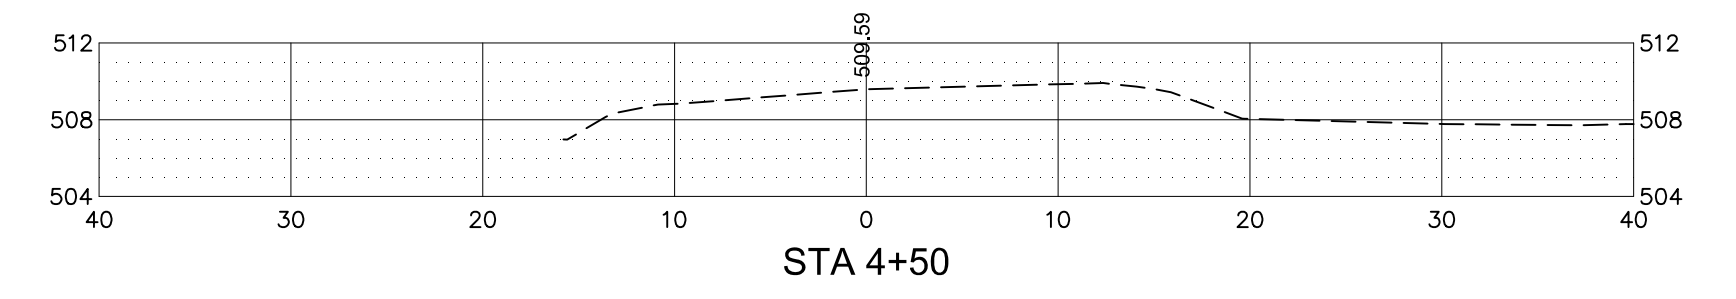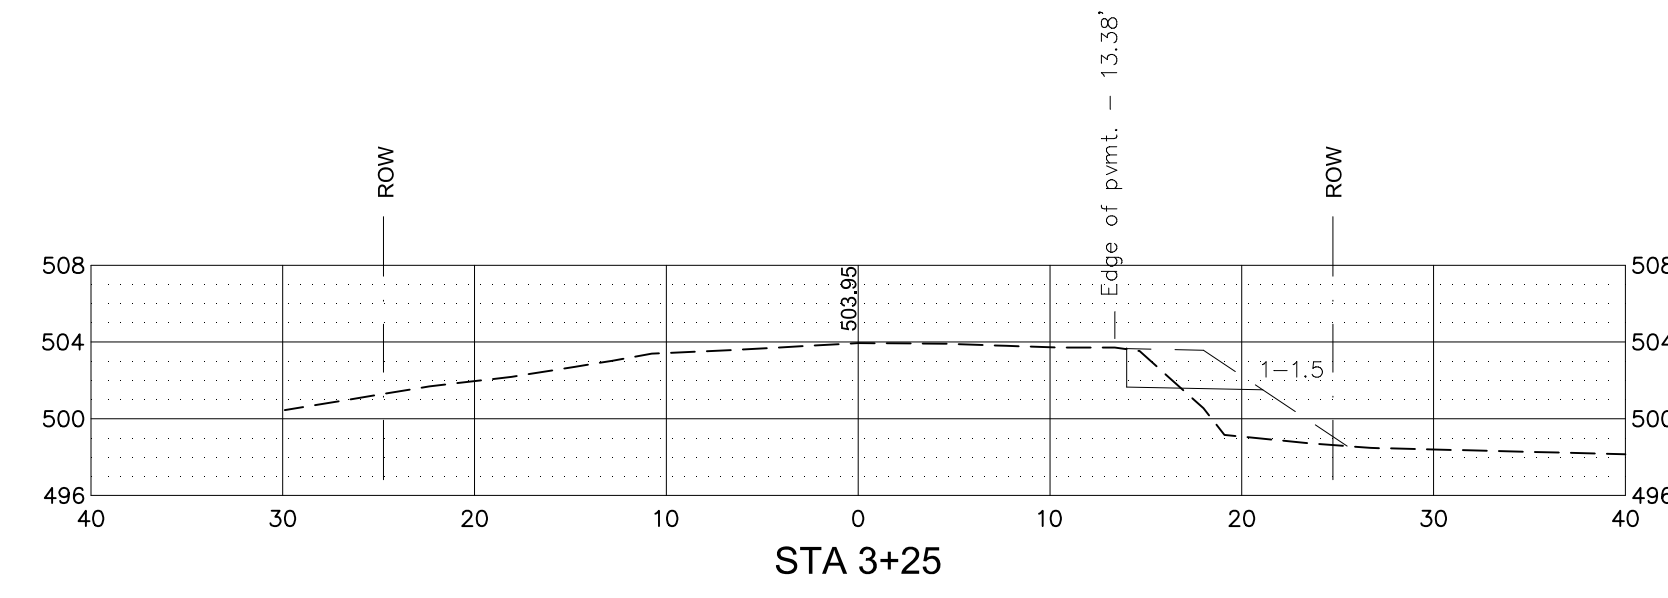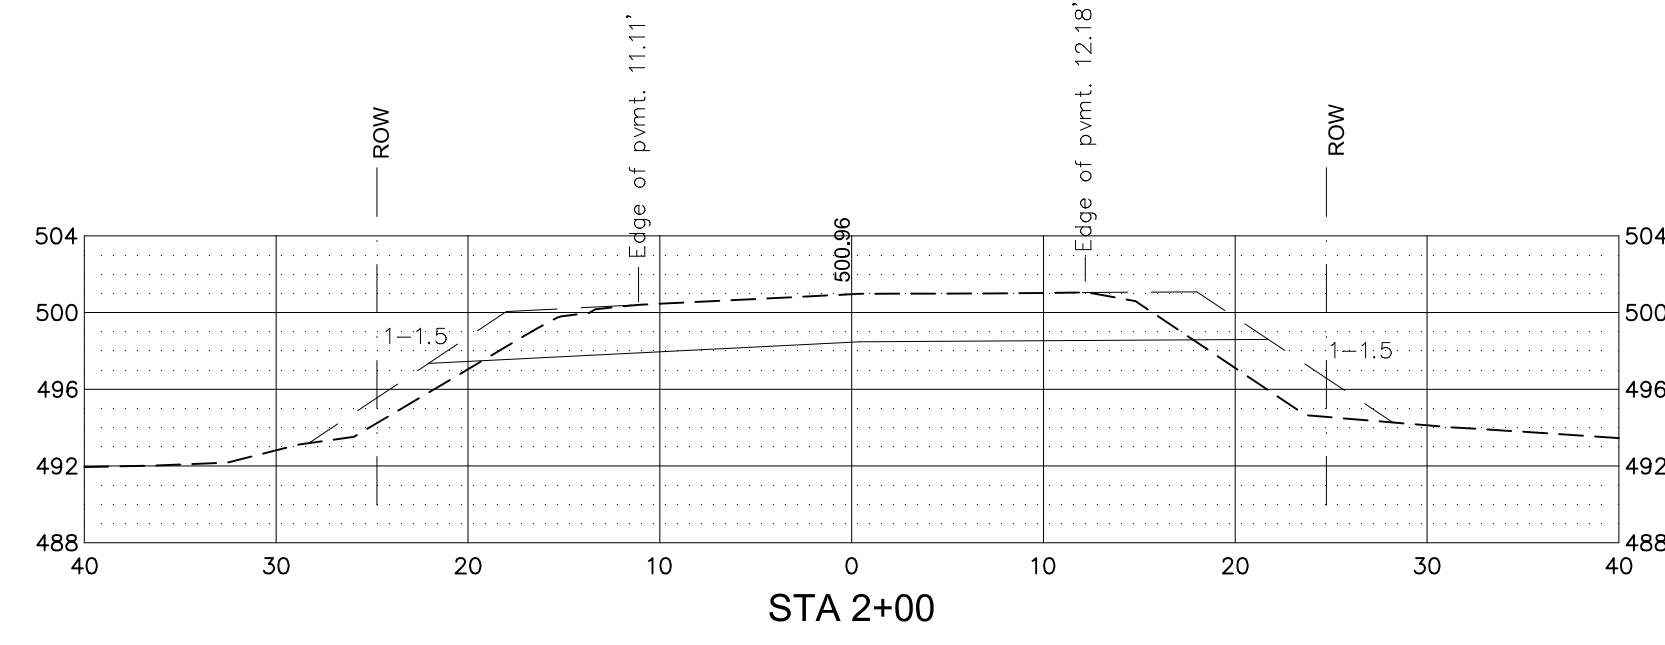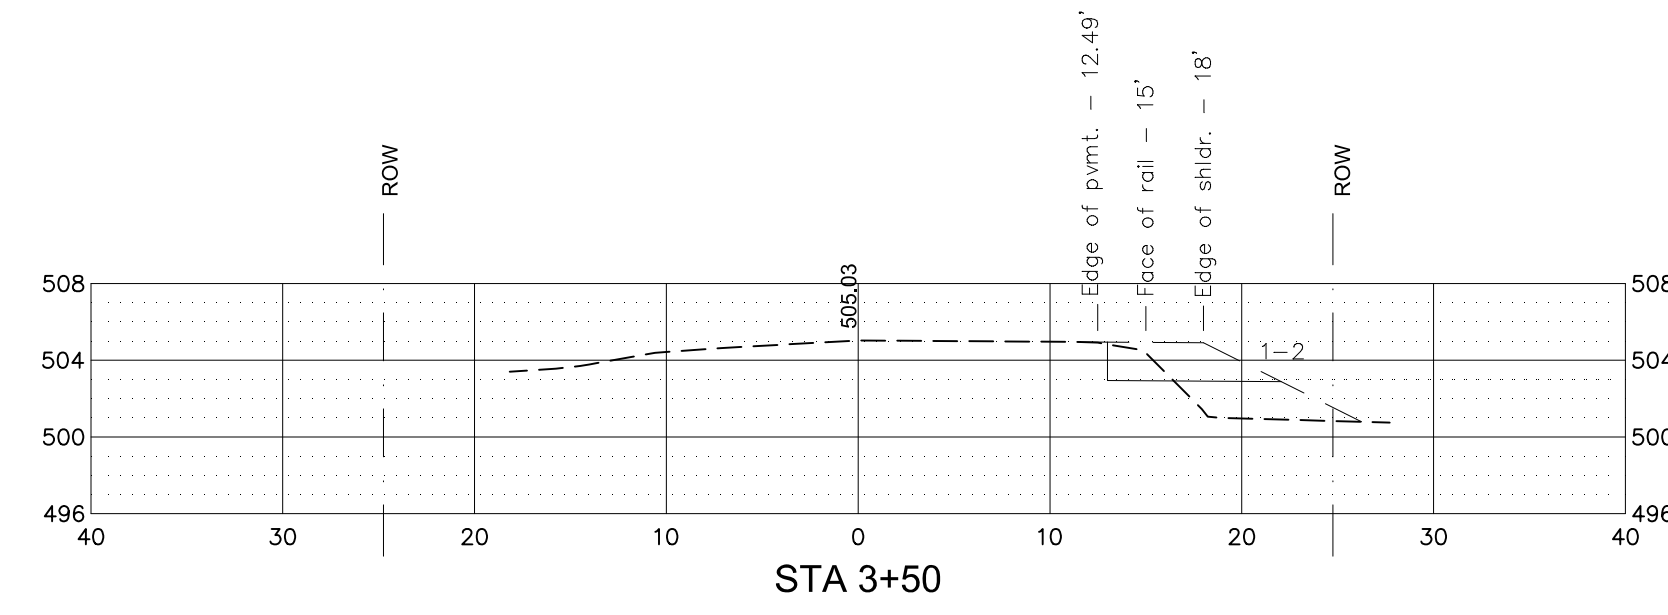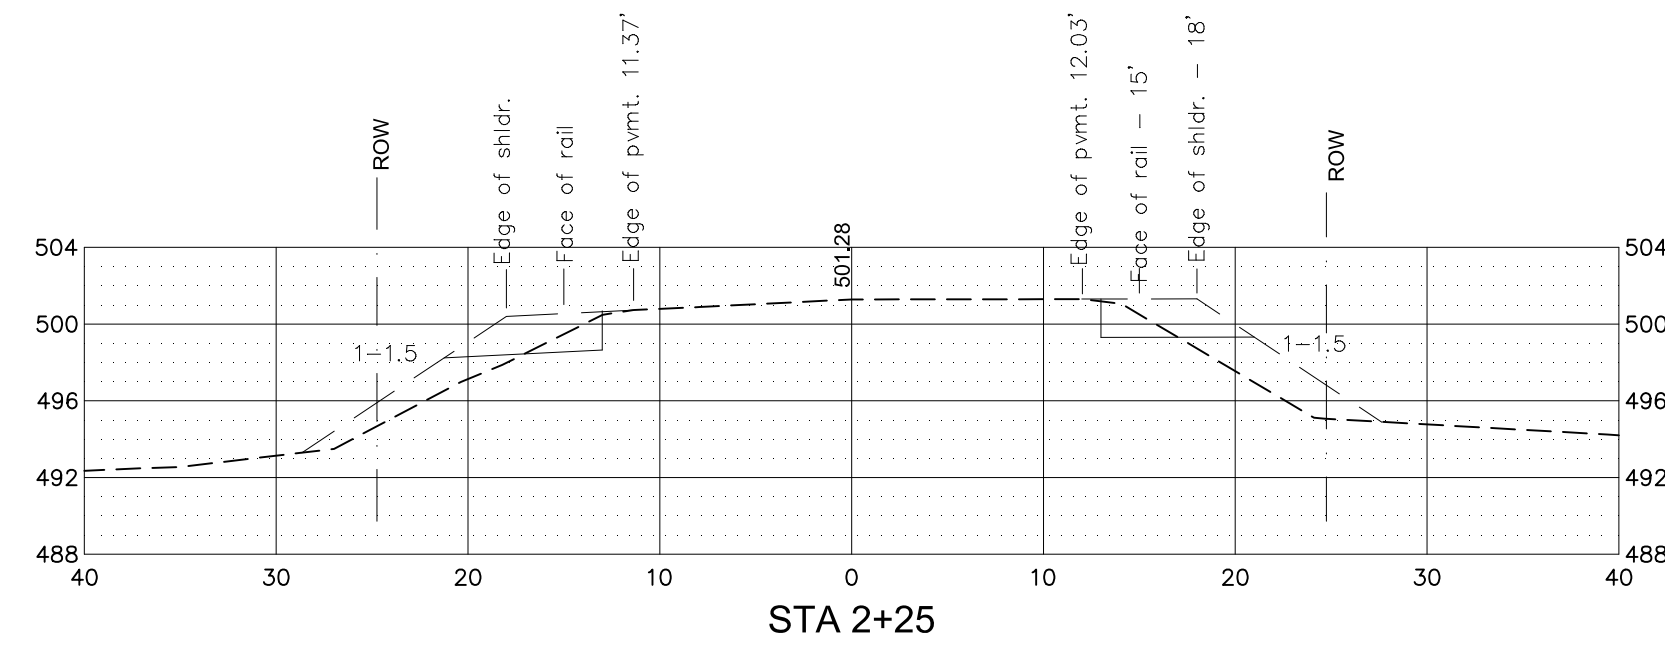

PRELIMINARY
NOT FOR CONSTRUCTION

NO.	REVISIONS	BY	DATE

DES	DWN
DRN	KKJ
CHK	DWN
APPD	

DATE	11/16/17
------	----------

SCALE	1" = 10' (H & V)
-------	------------------



Town of East Montpelier
T.H. 7 - Quaker Hill Road
TH Structures Grant Program
BC 1773

Road Cross-Sections

Newton Technical Services
728 South Barre Road
Barre, VT 05641
(802) 476-6900





Chase & Chase Surveyors & Septic Designers, Inc.
301 North Main St., Suite 301
Barre, VT 05641
(802) 479-9636

SHEET

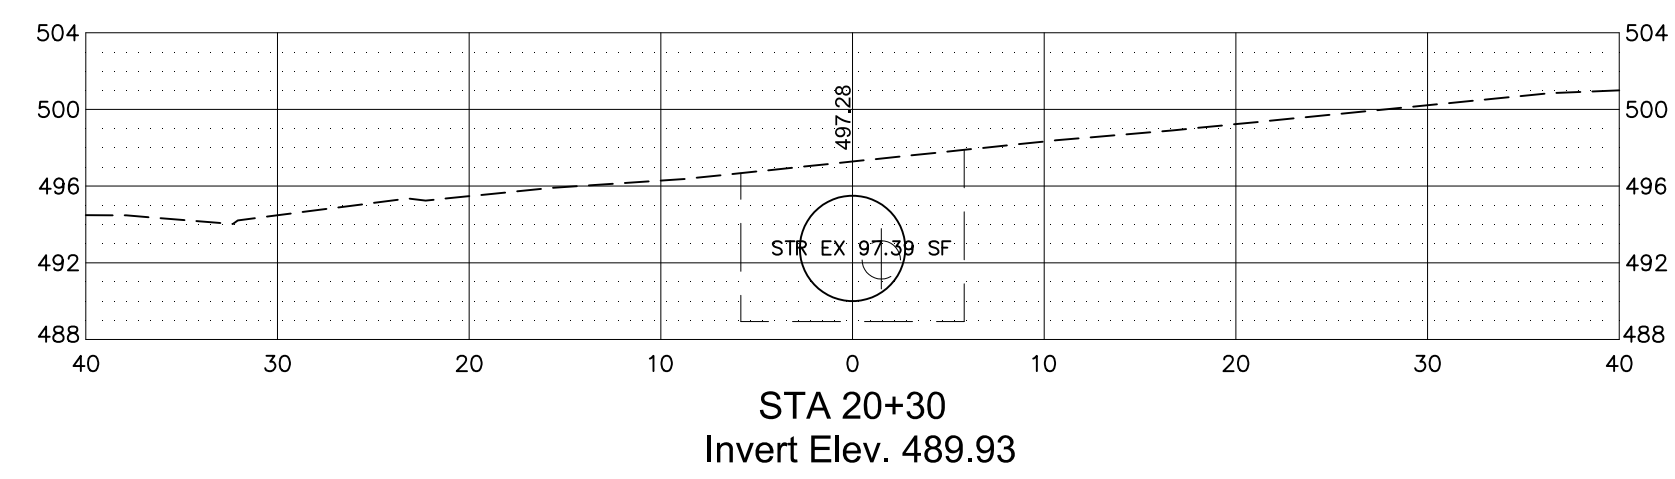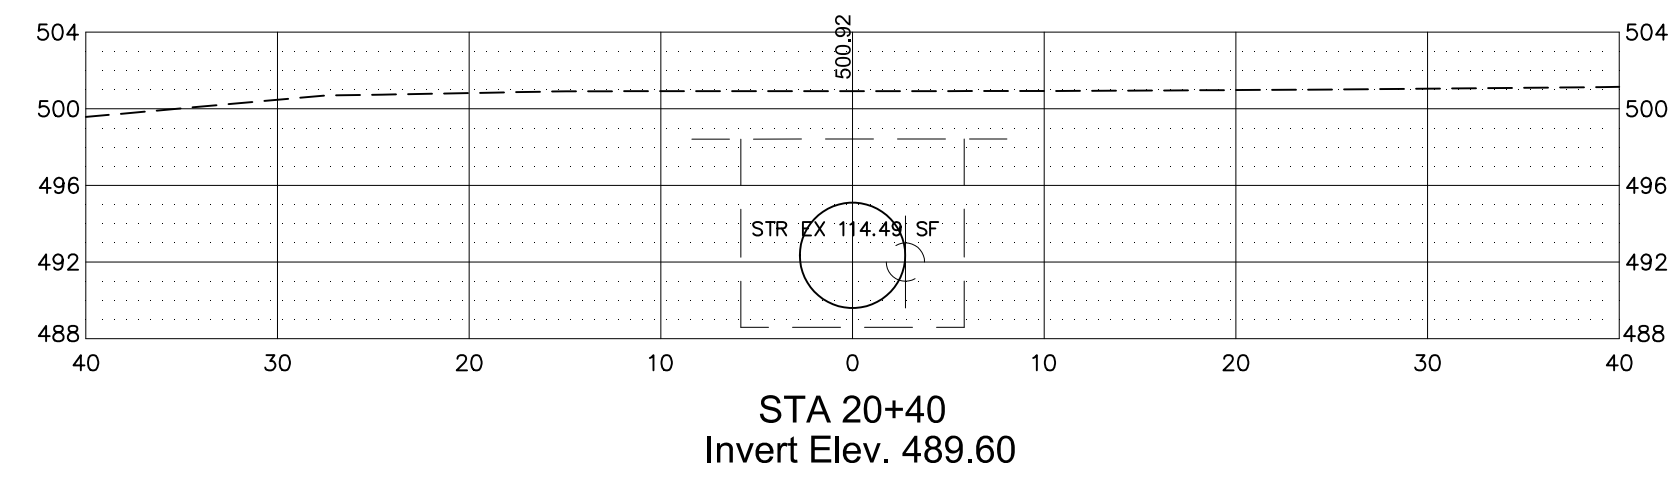









Sta. 20+22.50
Begin New 66" x 61' Culvert
(Invert Elev. 490.18)
End Geotextile Under Stone Fill
End Stone Fill, Type II

Sta. 20+21.0
Begin Structure Excavation
End Unclassified Channel Excavation

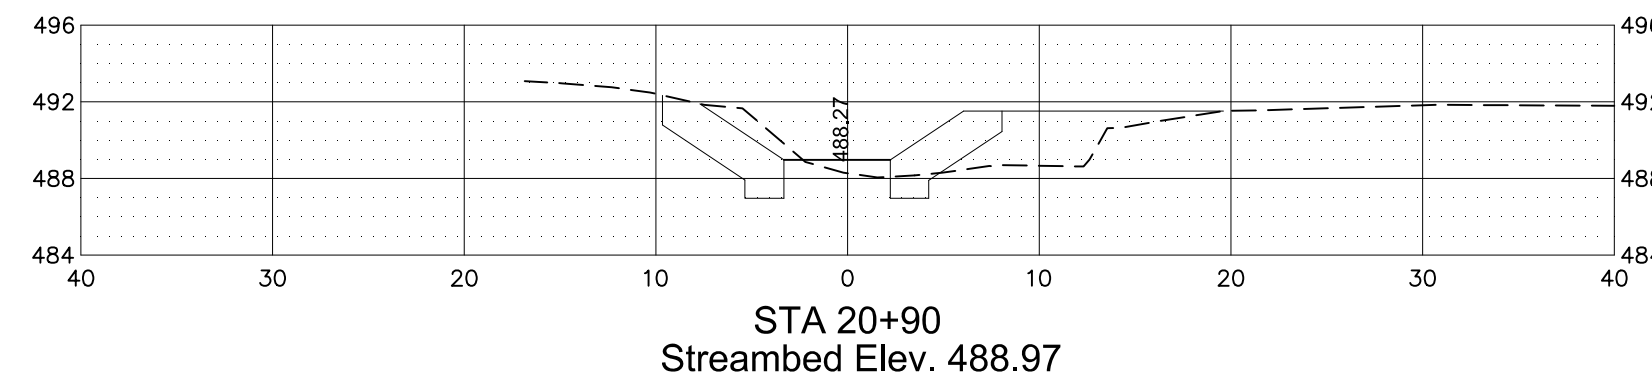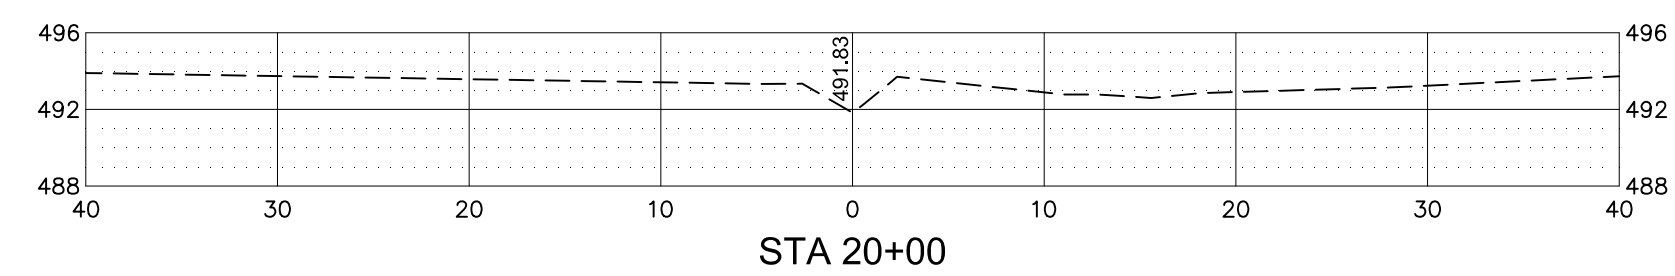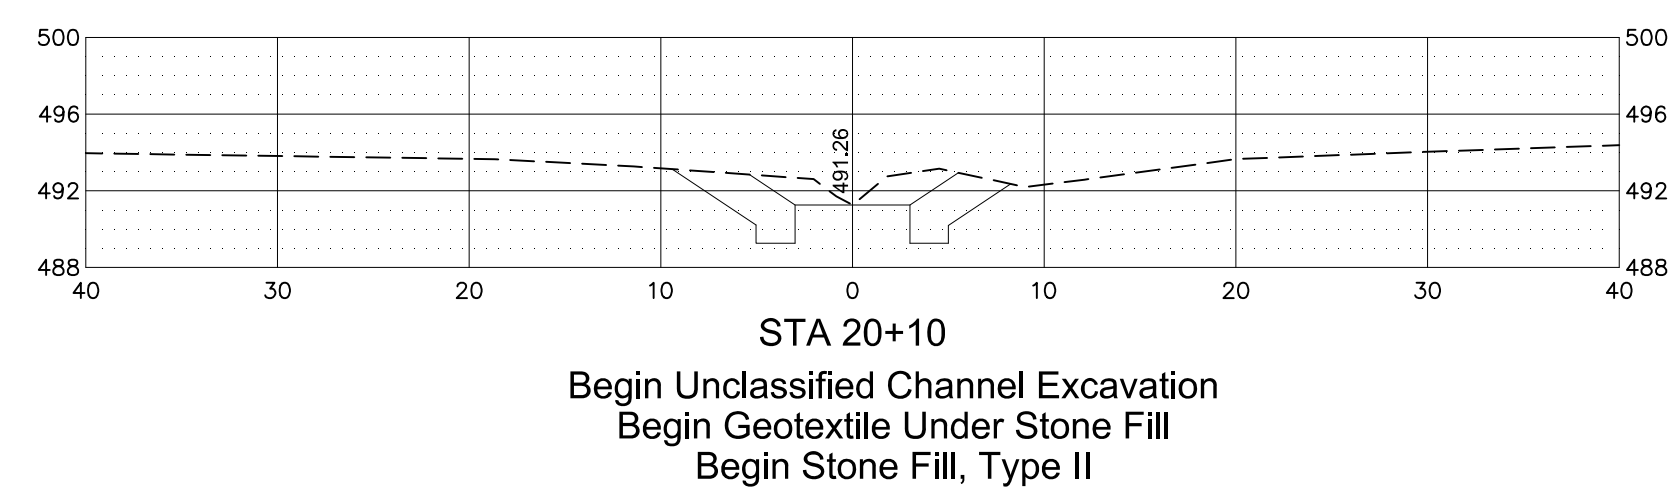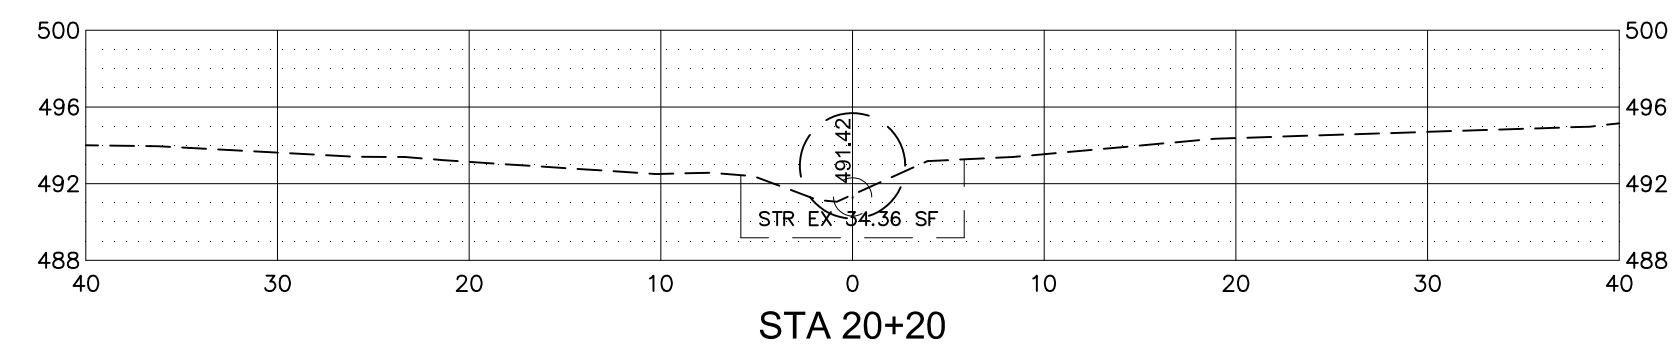


Sta. 20+85.0
End Structure Excavation
Begin Unclassified Channel Excavation

Sta. 20+83.50
End New 66" x 61' Culvert
(Invert Elev. 488.18)
Begin Streambed Stone Fill, Type E1
Begin Geotextile under Stone Fill
Begin Stone Fill, Type II

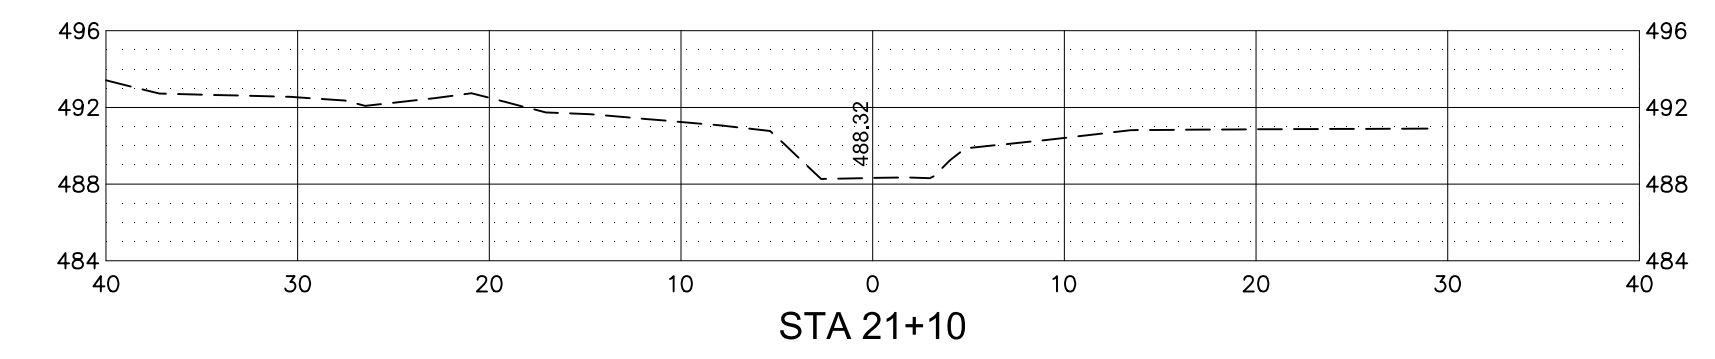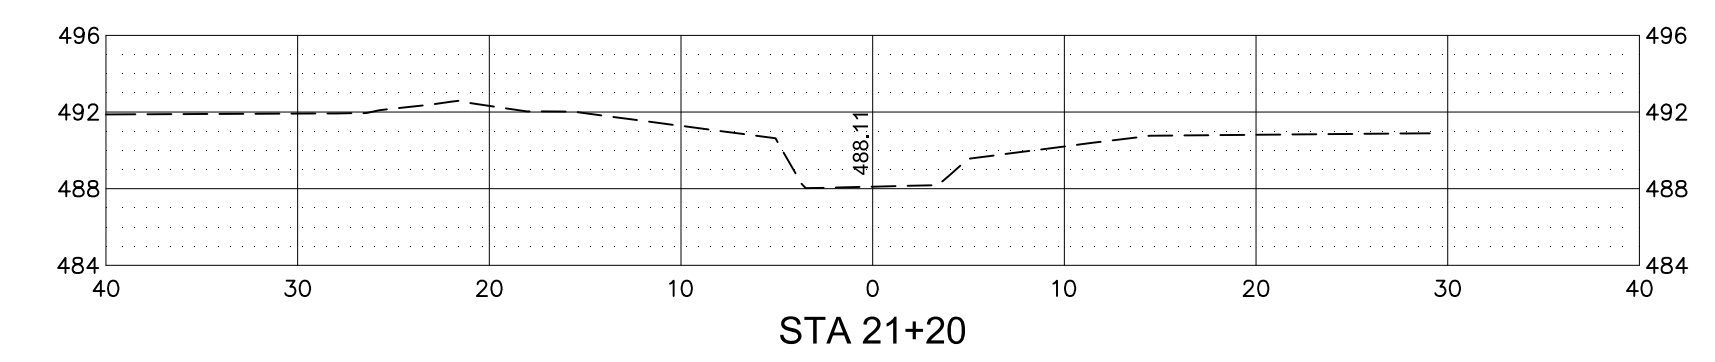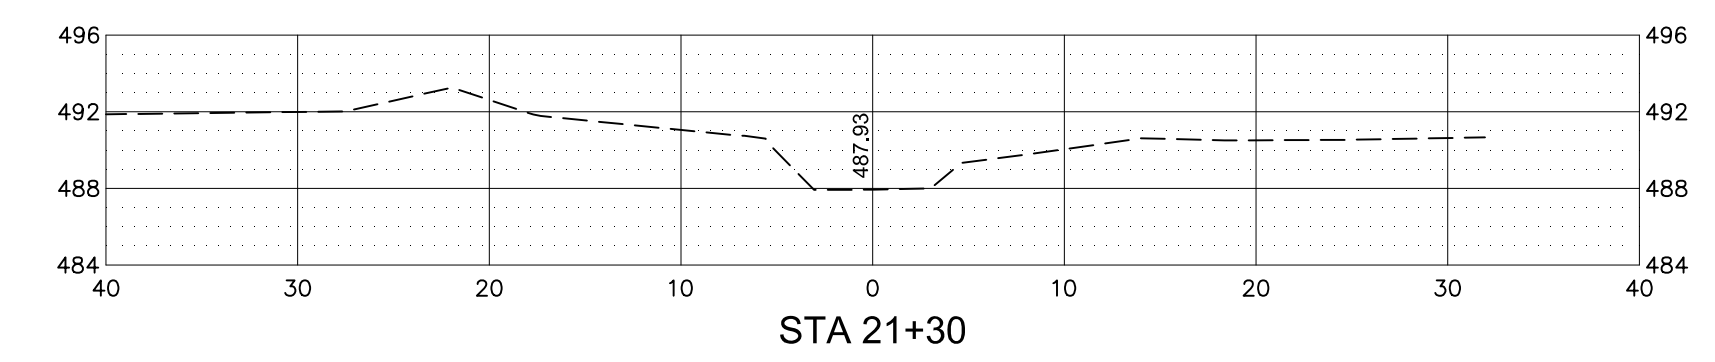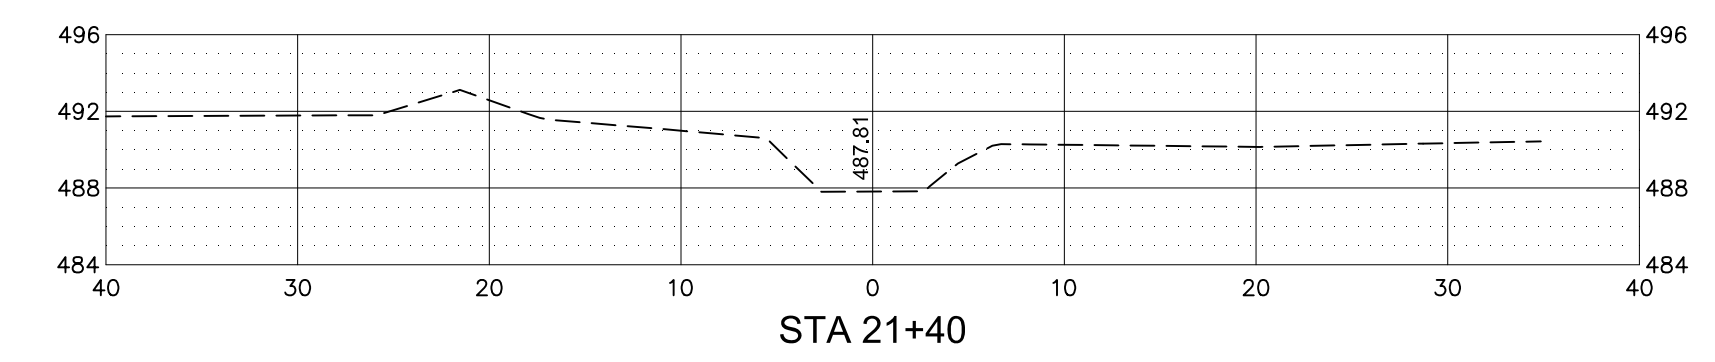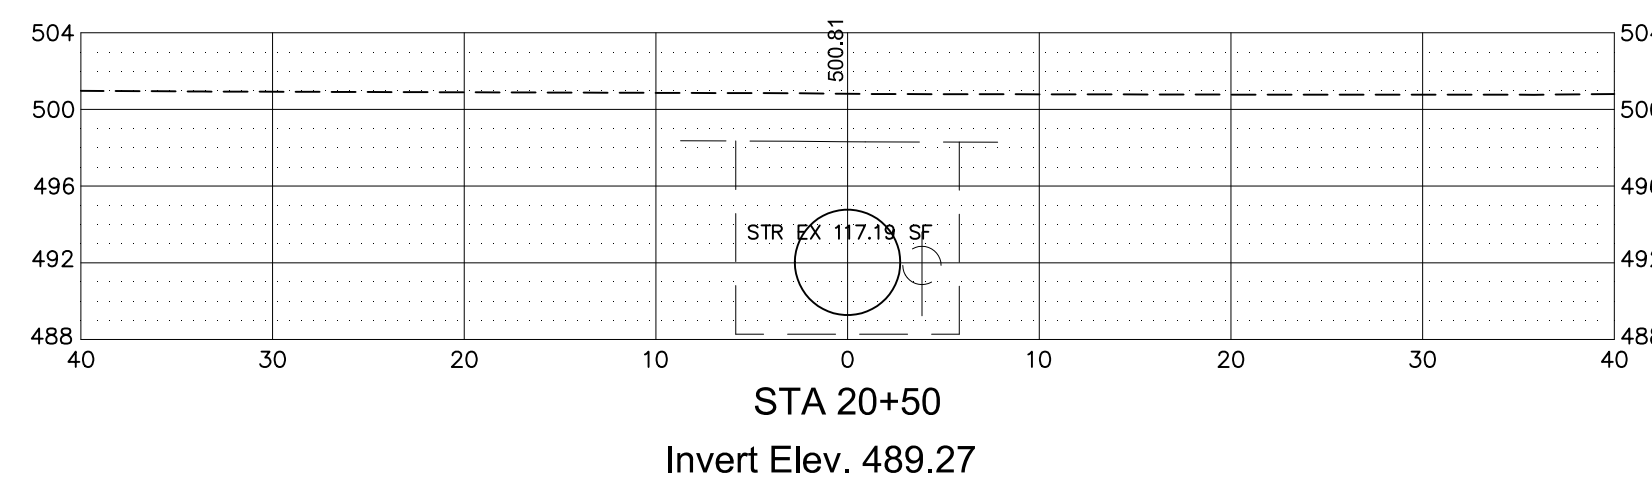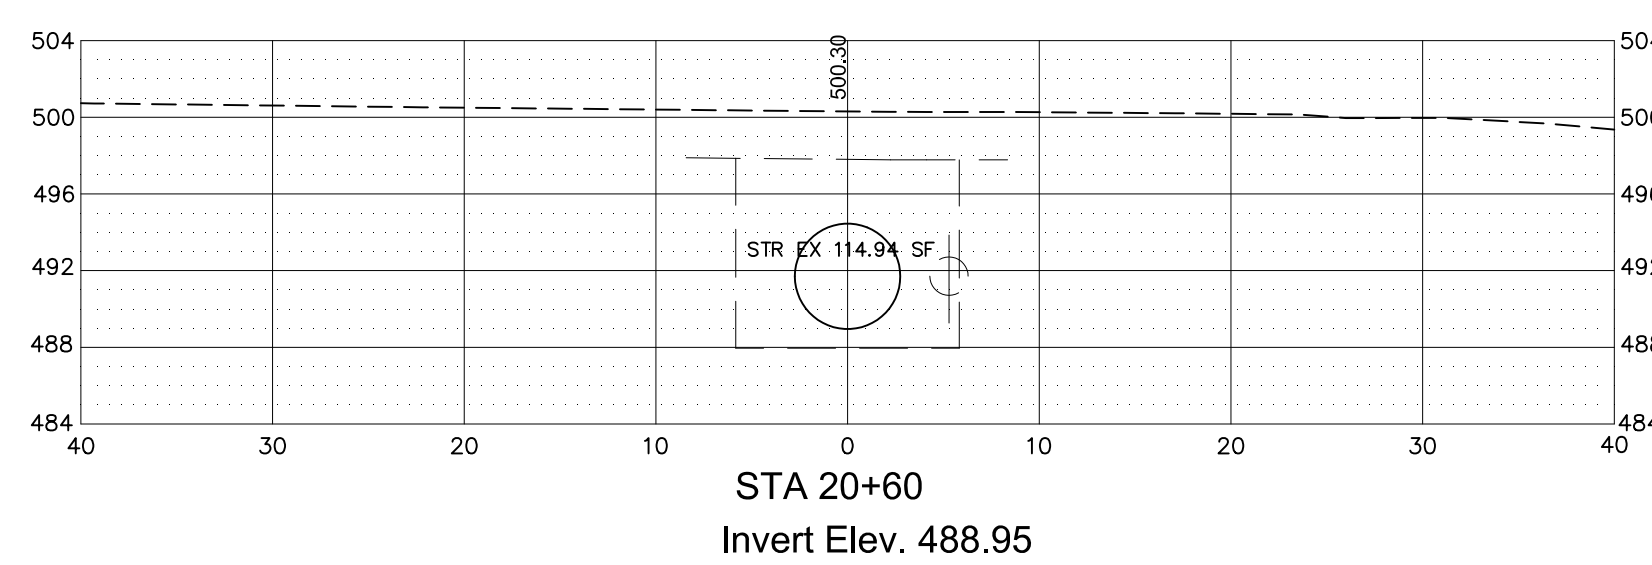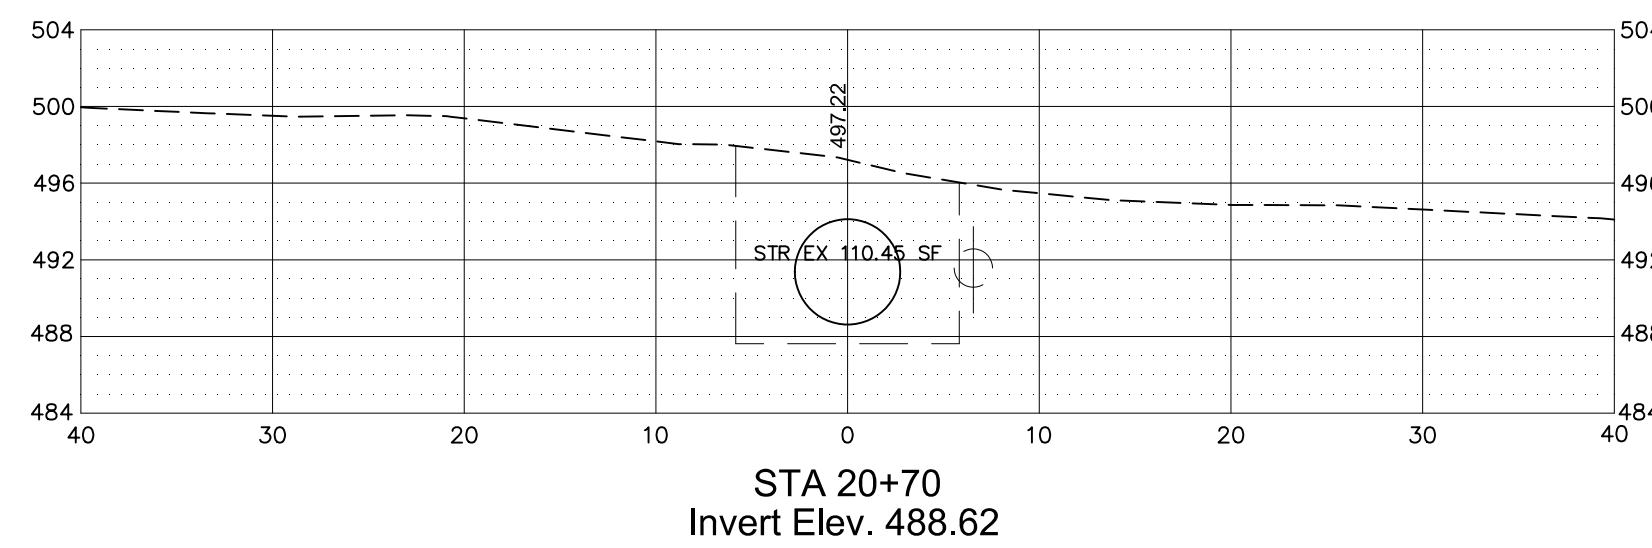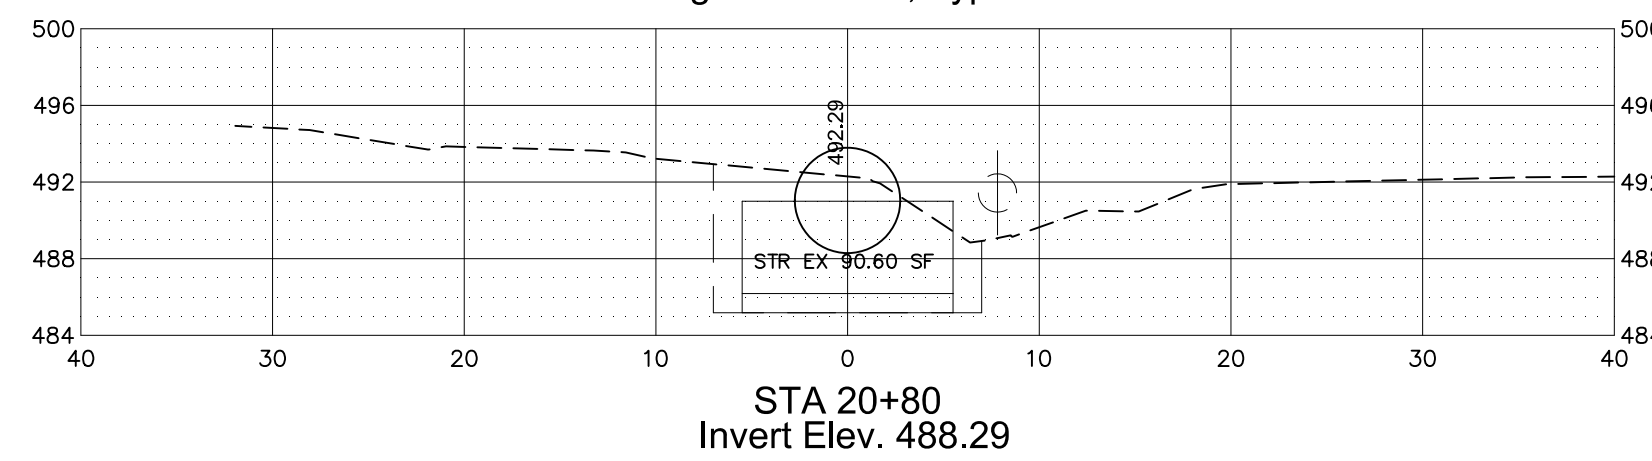

Sta. 21+08.50
End Streambed Stone Fill, Type E1
Match Existing Streambed Grade

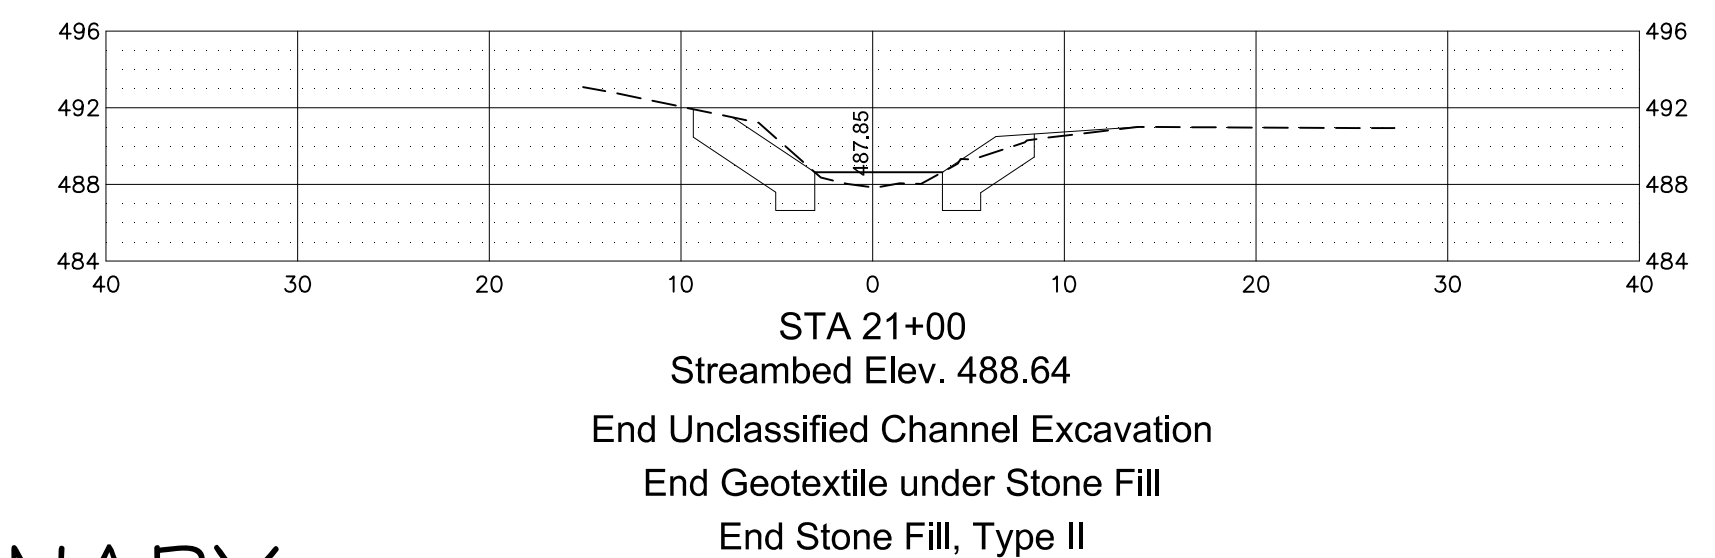

PRELIMINARY
NOT FOR CONSTRUCTION

NO.	REVISIONS	BY	DATE	DES	DATE	SCALE	Town of East Montpelier T.H. 7 - Quaker Hill Road TH Structures Grant Program BC 1773	Stream/Structure Cross-Sections	Newton Technical Services 728 South Barre Road Barre, VT 05641 (802) 476-6900	Chase & Chase Surveyors & Septic Designers, Inc. 301 North Main St., Suite 301 Barre, VT 05641 (802) 479-9636	SHEET
				DWN	11/16/17	1" = 10' (H & V)					
				KKJ							
				DWN							