LANDSCAPE FEATURES LEGEND

A. WOODLAND GARDEN

 Shade tolerant woodland perennials and groundcovers planted in the native soil that has been amended with compost; planting plan to come.

B1. FIRST WELCOME SIGN

• Located at the divide in the driveway

B2. SECOND WELCOME SIGN ON TALL POLE

• Located behind the church.

C. STONE PATH

• Irregular bluestone with tight joints; large sizes, 2" thick, laid on 12" of drainage stone.

D. FLOWERING SHRUBS

- Leave space for roof snow.
- Plant shrubs that can be cut back if impacted by snow.

E. COMMERATIVE MONUMENT

F. STONE STEPS WITH METAL HANDRAIL

- Barre granite steps unpolished.
- Smooth treads, rockface 6" risers.
- Metal handrails with posts on concrete piers; to be determined.

G. GARDEN ENTRANCE

- Flagstone Landing

H. ACCESSIBLE PATH - ADA COMPLIANT

 Well compacted gravel path with well compacted crushed dark-toned slate surface.

I. INNER SPACE WITH SIMPLE WATER FEATURE AND **BENCHES**

- Irregular flagstone patio; large sizes 2" thick, laid on 12" of drainage stone, tight joints.
- Center water feature, possibly a waist high boulder with a shallow bowl carved in the top. Water would be added manually; to be determined.
- (2-3) teak benches

J. STEPPING STONE PATHS THROUGH GARDEN

- Roughly 30"long x 18" wide flagstones to match the patio in I above.
- Laid on 12" of drainage stone.


K. BENCHES

Teak

L. VEGETATIVE PROPERTY DEFINITION

• Native and hardy ornamental shrubs provide enclosure; planting plan to come.

M. BOULDER SEATS ALONG THE PATH WHERE APPROPRIATE N. LEDGE GARDEN

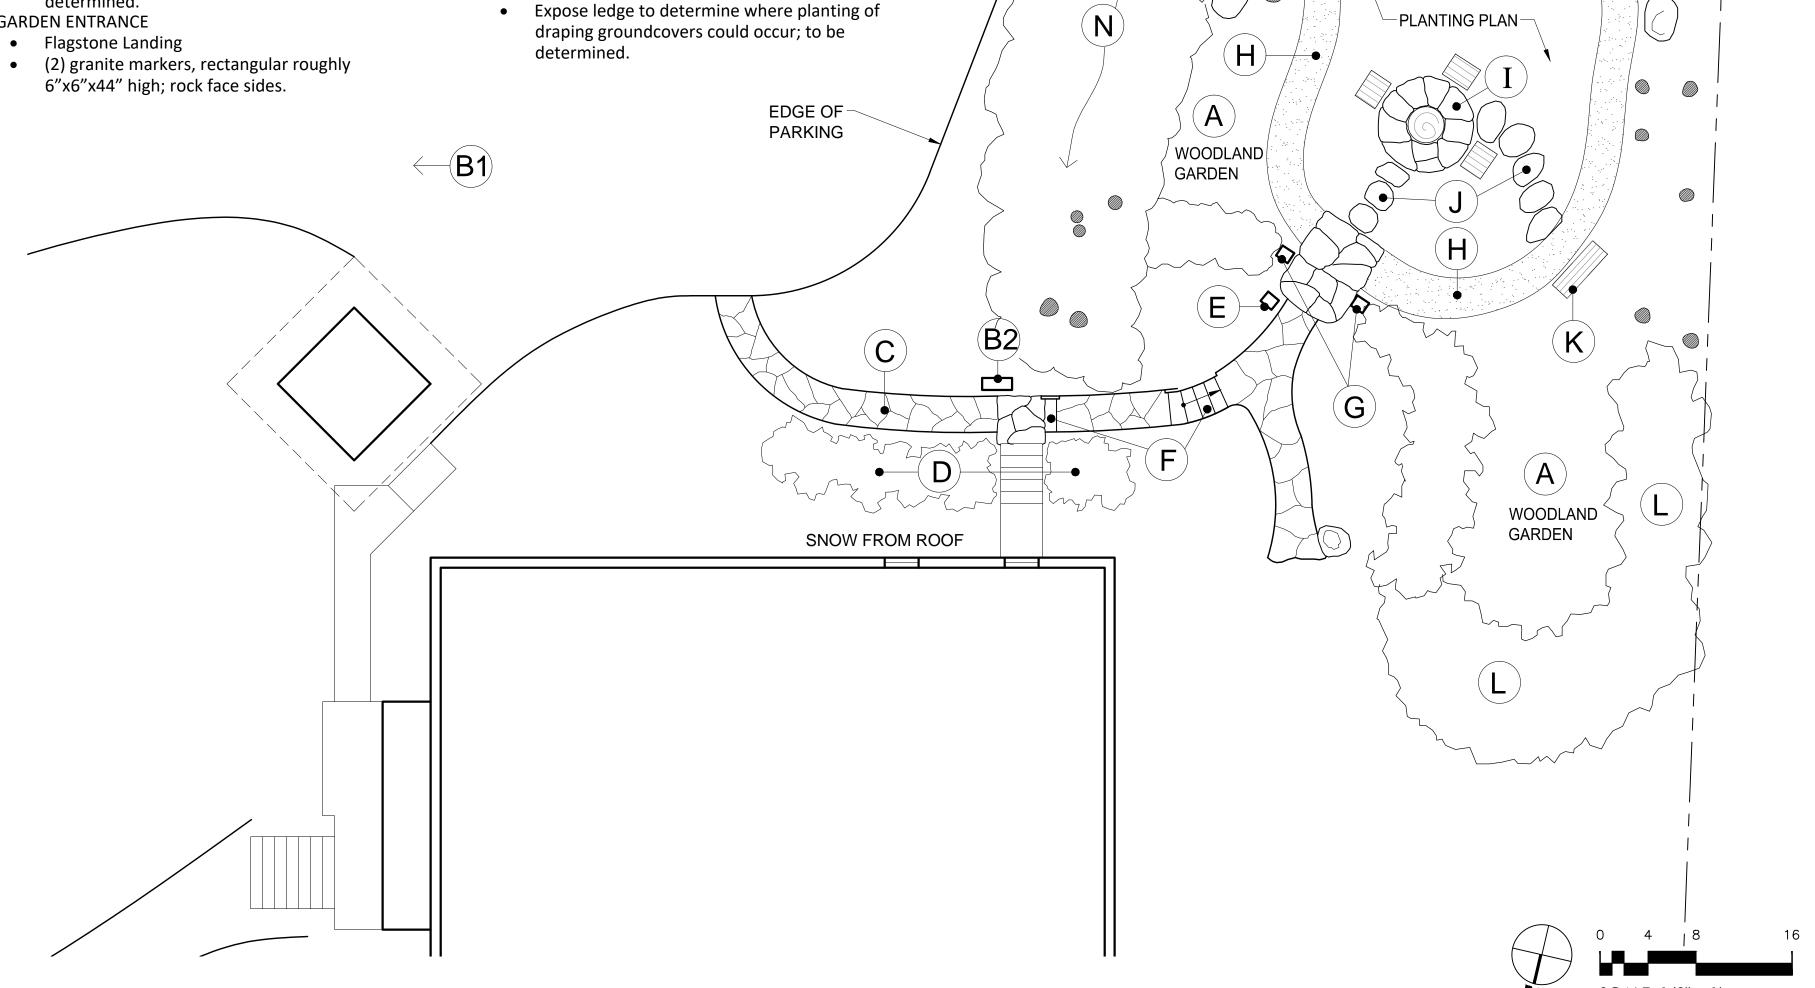

REMOVE

 (A)

WOODLAND

GARDEN

(M)

WOOD



 \Box

Area East Montpe House Plan gui Mee

<u>о</u> О

8.10.20 As indicated DRAWN BY:

© OWNERSHIP AND COPYRIGHT STATEMENT OF KNAUF LANDSCAPE ARCHITECTURE, INC. This schematic design and construction bid set are exclusively owned by Knauf Landscape Architecture, Inc., based on information, documents, and design specifications provided by Civil / Structural Engineer and Architect. Knauf Landscape Architecture, Inc. is not responsible for any alterations or adjustments to the schematic design and construction bid set during any phase of construction which are not preapproved and authorized in writing by Knauf Landscape Architecture, Inc.