

Town of East Montpelier

ZONING PERMIT

NOTICE

[To Be Displayed on the Property in Full View of the Public Right-of-Way]

Date Issued: June 13, 2022

Effective Date: June 28, 2022

Location: 296 Chickering Road

Owner: Rick Kulawitz

For: 30' x 54' 1-story Garage on
Concrete Pad

Application # 22-042

Approved by: C. Bruce Johnson, ZA

Do not start project or commence use prior to the Effective Date. If this permit is based upon a Development Review Board approval, be advised that any appeal of that approval could affect the validity of this permit – do not start project or commence use until that DRB approval is final and clear of any state or local appeal process. This application is available for inspection at the Town Office. This poster must be displayed on the property in full public view for 15 days.

APPEALS TO DRB: A notice of appeal, including the \$150 fee, must be filed with the East Montpelier Town Clerk or Zoning Administrator at the Town Office by the listed Effective Date.

WARNING: State permits may be required for this project. Contact the state Permit Specialist, at (802) 477-2241 or jeff.mcmahon@vermont.gov, before beginning any construction.

Permit # 22-042

ZONING PERMIT APPLICATION

Date Received: 6/9/22

Zoning District E

TOWN OF EAST MONTPELIER

Parcel # 07-059.000

Overlays WR

PO Box 157, East Montpelier, VT 05651

Tax Map # 05-00-16.100

A. 1. Name of Landowner Rick Kulawitz Phone No. 203 448 6110
2. Address of Landowner 296 Chickering Rd Plainfield 05667
3. Applicant (other than owner) Phone No.
4. Address of Applicant
5. Location of Property East Montpelier, VT

B: Application is made (check appropriate boxes):

- | | | |
|---|---|--|
| To: | For: | For: |
| <input checked="" type="checkbox"/> Construct | <input type="checkbox"/> One <input type="checkbox"/> Two-family dwelling | <input type="checkbox"/> Subdivision of land |
| <input type="checkbox"/> Repair | <input type="checkbox"/> Multi-family dwelling | <input type="checkbox"/> Boundary adjustment |
| <input type="checkbox"/> Alter | <input checked="" type="checkbox"/> Accessory Structure | <input type="checkbox"/> Extraction of earth resources |
| <input type="checkbox"/> Extend | <input type="checkbox"/> Commercial / Business | <input type="checkbox"/> Ground water withdrawal |
| <input type="checkbox"/> Remove | <input type="checkbox"/> Light Industrial | <input type="checkbox"/> Landfilling |
| <input type="checkbox"/> Change use | <input type="checkbox"/> Industrial | <input type="checkbox"/> Other |

Describe work to be performed To clear small amount of land + to
construct a 30ft x 54ft garage. Will be on concrete slab,
16 ft ceilings, no floor drains. 1 floor.

- C. Lot description: 42.11
- | | |
|--|--|
| 1. acreage | 4. depth side yards <u>95</u> Ft. <u>~800</u> Ft.
(building to lot lines) |
| 2. road frontage <u>927.9</u> Ft. | |
| 3. depth front yard <u>~700</u> Ft.
(Road centerline to building) | 5. depth rear yard <u>~1000</u> Ft.
(building to lot line) |

Important - Submit site location map which describes the property on which the proposed land development is to occur. The map should indicate the length in feet of each boundary, the location and dimensions in feet of the development within the property, the distance from that development to all adjacent property lines and the distance to the public road centerline. Each parcel created by land development should be clearly described.

READ BELOW CAREFULLY AND SEE SECTION D ON PAGE 2 OF APPLICATION:

In accordance with 24 V.S.A. §4446, no development or subdivision of land may begin in the Town of East Montpelier until all applicable municipal land use permits and approvals have been issued. The undersigned requests a zoning permit as described above, understanding that the permit will be voided and penalties imposed, if the land development is not completed as described. The permit will be voided if development is not substantially commenced within one year from date of issue. The undersigned hereby applies on the basis of the representations contained herein, and to the best of his/her knowledge believes them to be true. The undersigned acknowledges the Section D notices on page 2 of this application.

Landowner Rick Kulawitz Date 6/7/22
Applicant [Signature] Date

Zoning Permit Fee: \$ 50.00 Cash Credit Card Check Date 6/9/22 Rec'd by DS
DRB Hearing Fee: \$ Cash Check Date Rec'd by
Make checks payable to the "Town of East Montpelier"

D. Warning: State permits may be required for this project. The applicant or permittee retains the obligation to identify, apply for, and obtain relevant state permits for this project. Contact Jeff McMahon, our region's state permit specialist, at (802) 477-2241 or jeff.mcmahon@vermont.gov, before beginning any construction. The VT Agency of Natural Resources has an online "permit navigator" to help answer state environmental permit questions: <https://dec.vermont.gov/permitnavigator>

Notice: Your project may be subject to the state's residential or commercial energy code. For more information contact the Energy Code Assistance Center at 855-887-0673 or see the following web pages:

Residential Building Energy Standards: http://publicservice.vermont.gov/energy_efficiency/rbes

Commercial Building Energy Standards: http://publicservice.vermont.gov/energy_efficiency/cbes

E. Action by Zoning Administrator:

1. ☒ Granted ☐ Denied Date Reason.....

2. Appealed to Development Review Board: Date By


Notice: Appeal from a decision or act of the Zoning Administrator must be made in writing to the Development Review Board &/or Town Clerk within 15 days of the decision or act. Appeal fee is \$150.

3. Final Action: Permit # 22-042 Date Issued 06/13/22 Effective Date 06/28/22

DO NOT start this project prior to the effective date, as the statutes require a 15-day appeal period. If this permit is based upon a Development Review Board approval, be advised that any appeal of that approval could affect the validity of this permit – do not start project or commence use until that DRB approval is final and clear of any appeal process.

4. Permittee is required to submit a Certificate of Compliance form to the Zoning Administrator in accordance with East Montpelier Land Use & Development Regulations Section 7.4:

☐ Yes (form included with permit) ☒ No

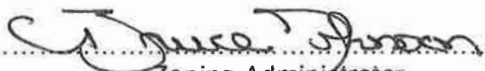
Zoning Administrator

F. Action by Development Review Board:

1. Public Notice Date(s)

2. Date(s) of Hearing

3. ☐ Granted ☐ Without conditions ☐ With conditions (See written decision for conditions)


4. ☐ Denied (See written decision for reasoning)

.....
Chairman, Development Review Board

The DRB's written decision was issued on:

The applicant, appellant or other interested person who has participated in a regulatory proceeding of the DRB may appeal the decision rendered by the DRB within 30 days of the issuance of such decision, to the Environmental Division of the Vermont Superior Court, in accordance with 24 V.S.A. §4471.

1. "Participation" in a DRB proceeding shall consist of offering, through oral or written testimony, evidence of a statement of concern related to the subject of the proceeding.
2. The notice of appeal shall be filed by certified mailing, with fees, to the Environmental Division of the Vermont Superior Court and by mailing a copy to the East Montpelier Zoning Administrator, who shall supply a list of interested persons (including the applicant if not the appellant), to the appellant within five (5) working days. Upon receipt of the list of interested persons, the appellant shall, by certified mail, provide a copy of the notice of appeal to every interested person. If any one or more of those persons are not then parties to the appeal, upon motion they shall be granted leave by the court to intervene.

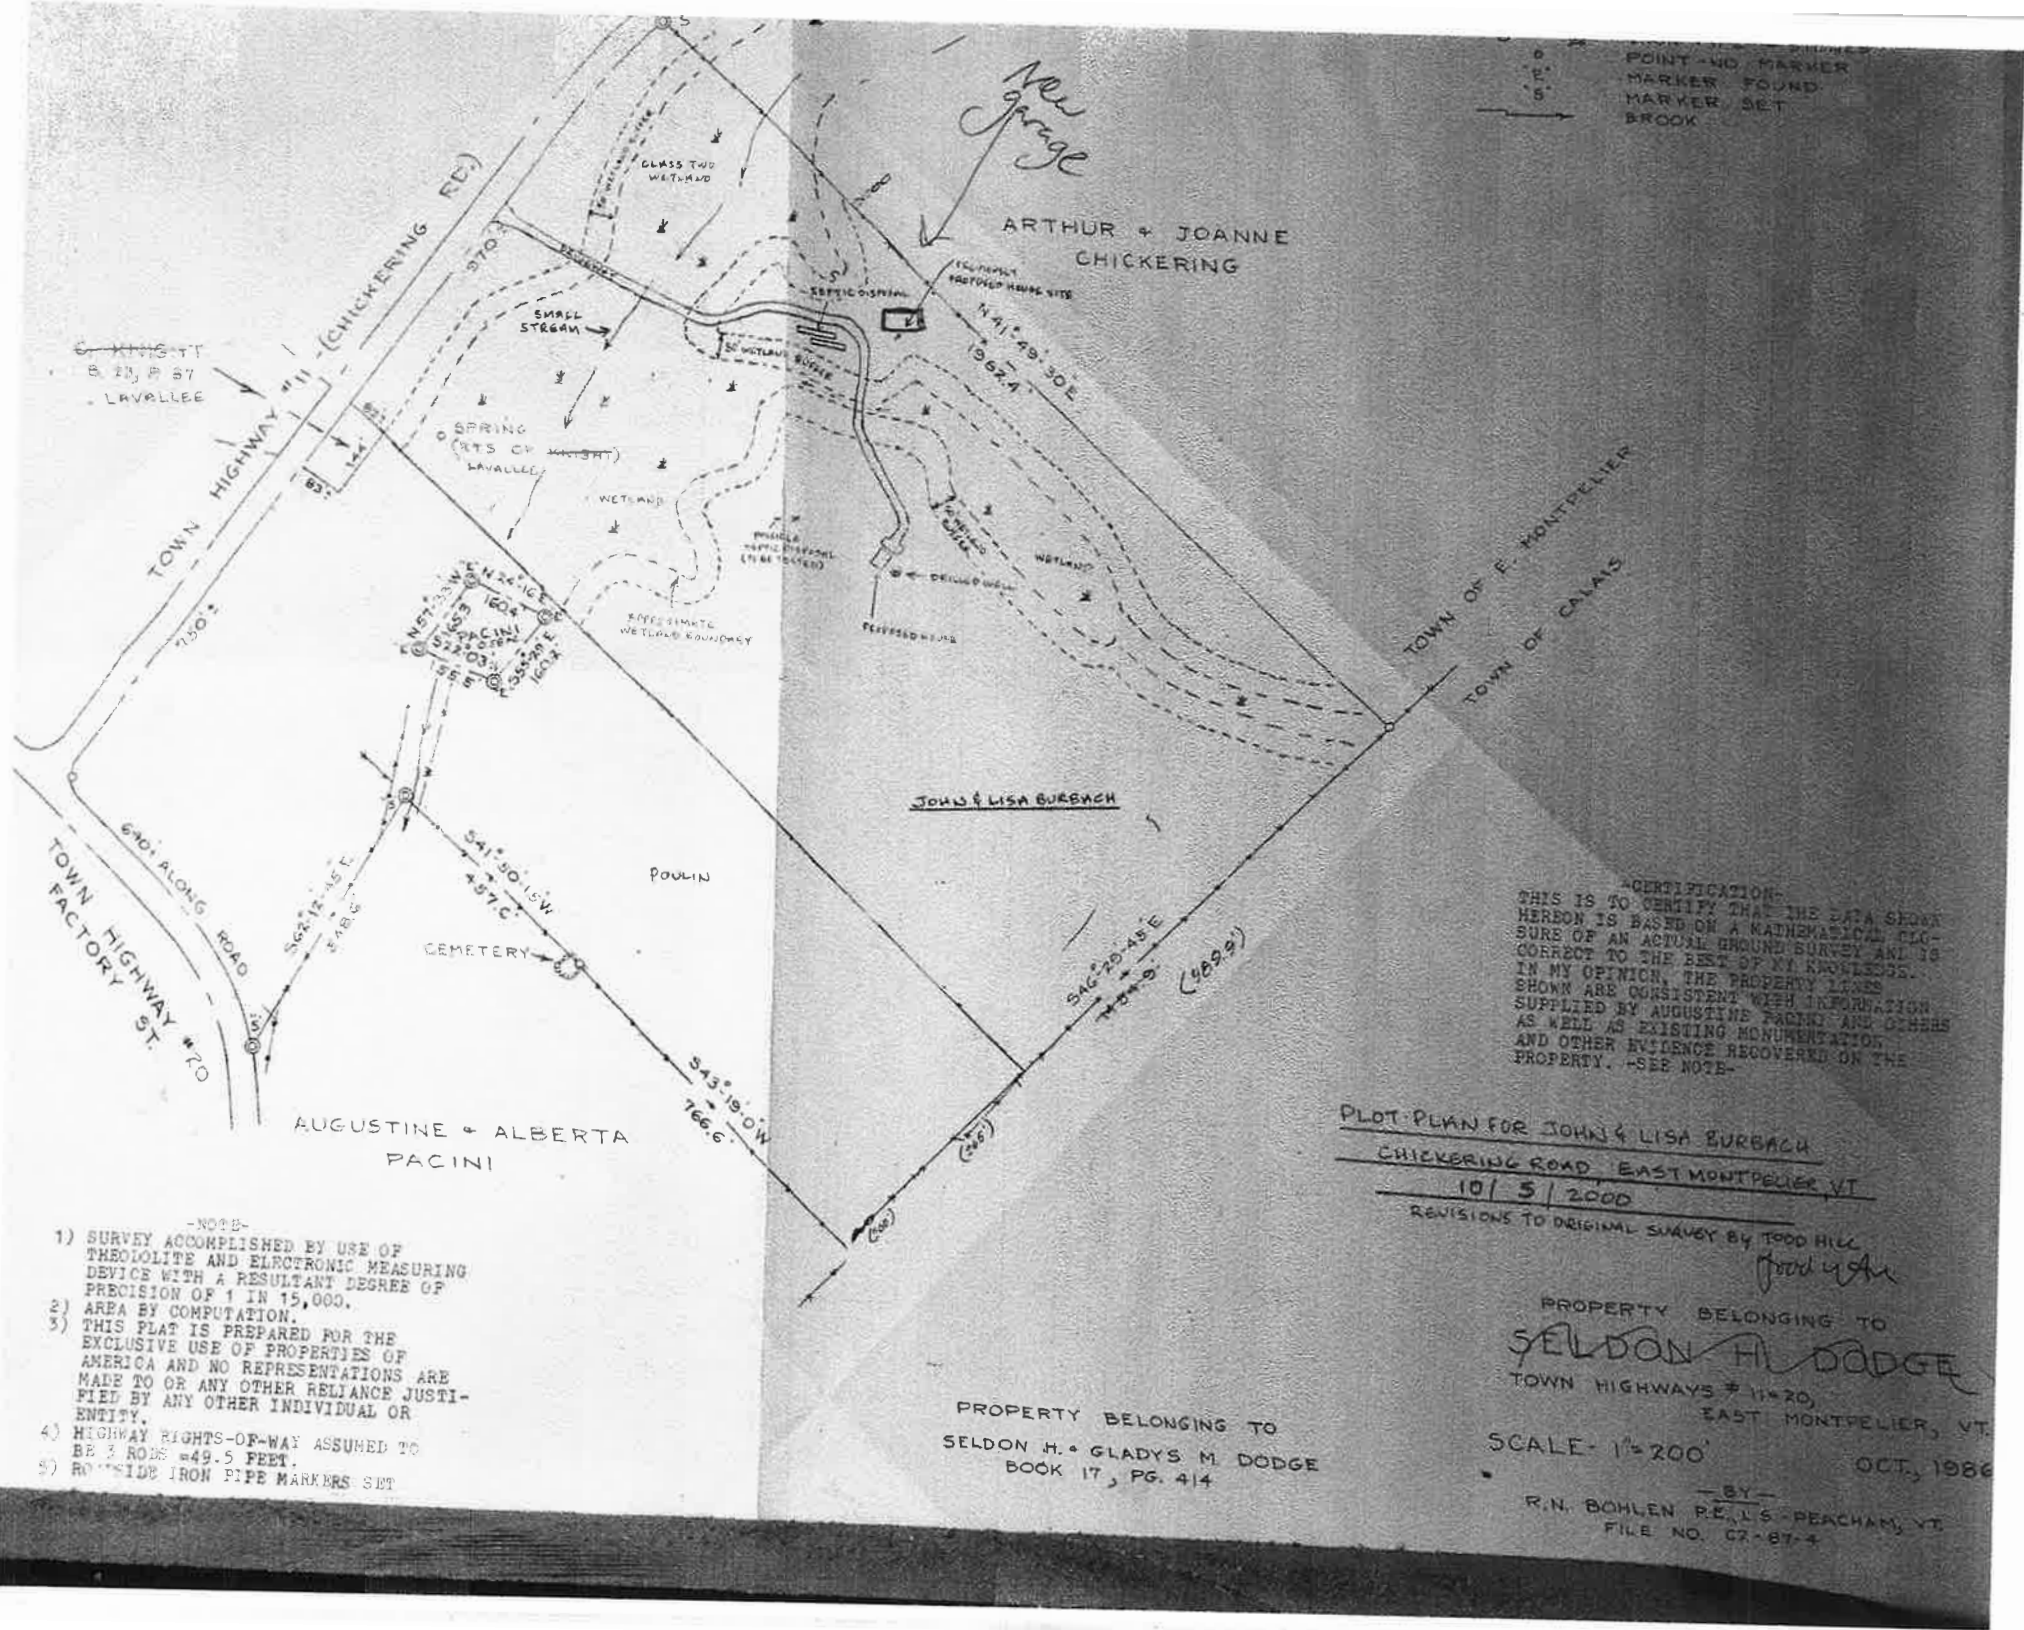

POINT NO MARKER
MARKER FOUND
MARKER SET
BROOK

CERTIFICATION
THIS IS TO CERTIFY THAT THE DATA SHOWN
HEREON IS BASED ON A MATHEMATICAL CLOSURE
OF AN ACTUAL GROUND SURVEY AND IS
CORRECT TO THE BEST OF MY KNOWLEDGE.
IN MY OPINION, THE PROPERTY LINES
SHOWN ARE CONSISTENT WITH INFORMATION
SUPPLIED BY AUGUSTINE PACINI AND OTHERS
AS WELL AS EXISTING MONUMENTATION
AND OTHER EVIDENCE RECOVERED ON THE
PROPERTY. -SEE NOTE-

PLOT PLAN FOR JOHN & LISA BURBACH
CHICKERING ROAD, EAST MONTPELIER, VT
10/5/2000

REVISIONS TO ORIGINAL SURVEY BY TODD HILL
Todd Hill

PROPERTY BELONGING TO
SELDON H. DODGE
TOWN HIGHWAYS # 11 & 70,
EAST MONTPELIER, VT.

SCALE - 1" = 200'

OCT, 1986

PROPERTY BELONGING TO
SELDON H. & GLADYS M. DODGE
BOOK 17, PG. 414

-BY-
R.N. BOHLEN P.E., L.S. PEACHAM, VT
FILE NO. 02-87-4

- NOTE-
- 1) SURVEY ACCOMPLISHED BY USE OF THEODOLITE AND ELECTRONIC MEASURING DEVICE WITH A RESULTANT DEGREE OF PRECISION OF 1 IN 15,000.
 - 2) AREA BY COMPUTATION.
 - 3) THIS PLAT IS PREPARED FOR THE EXCLUSIVE USE OF PROPERTIES OF AMERICA AND NO REPRESENTATIONS ARE MADE TO OR ANY OTHER RELIANCE JUSTIFIED BY ANY OTHER INDIVIDUAL OR ENTITY.
 - 4) HIGHWAY RIGHTS-OF-WAY ASSUMED TO BE 70 FEET WIDE.
 - 5) ROADSIDE IRON PIPE MARKERS SET



Kulawitz -- 296 Chickering Road


East Montpelier, VT



June 8, 2022

1 inch = 1078 Feet

www.cai-tech.com

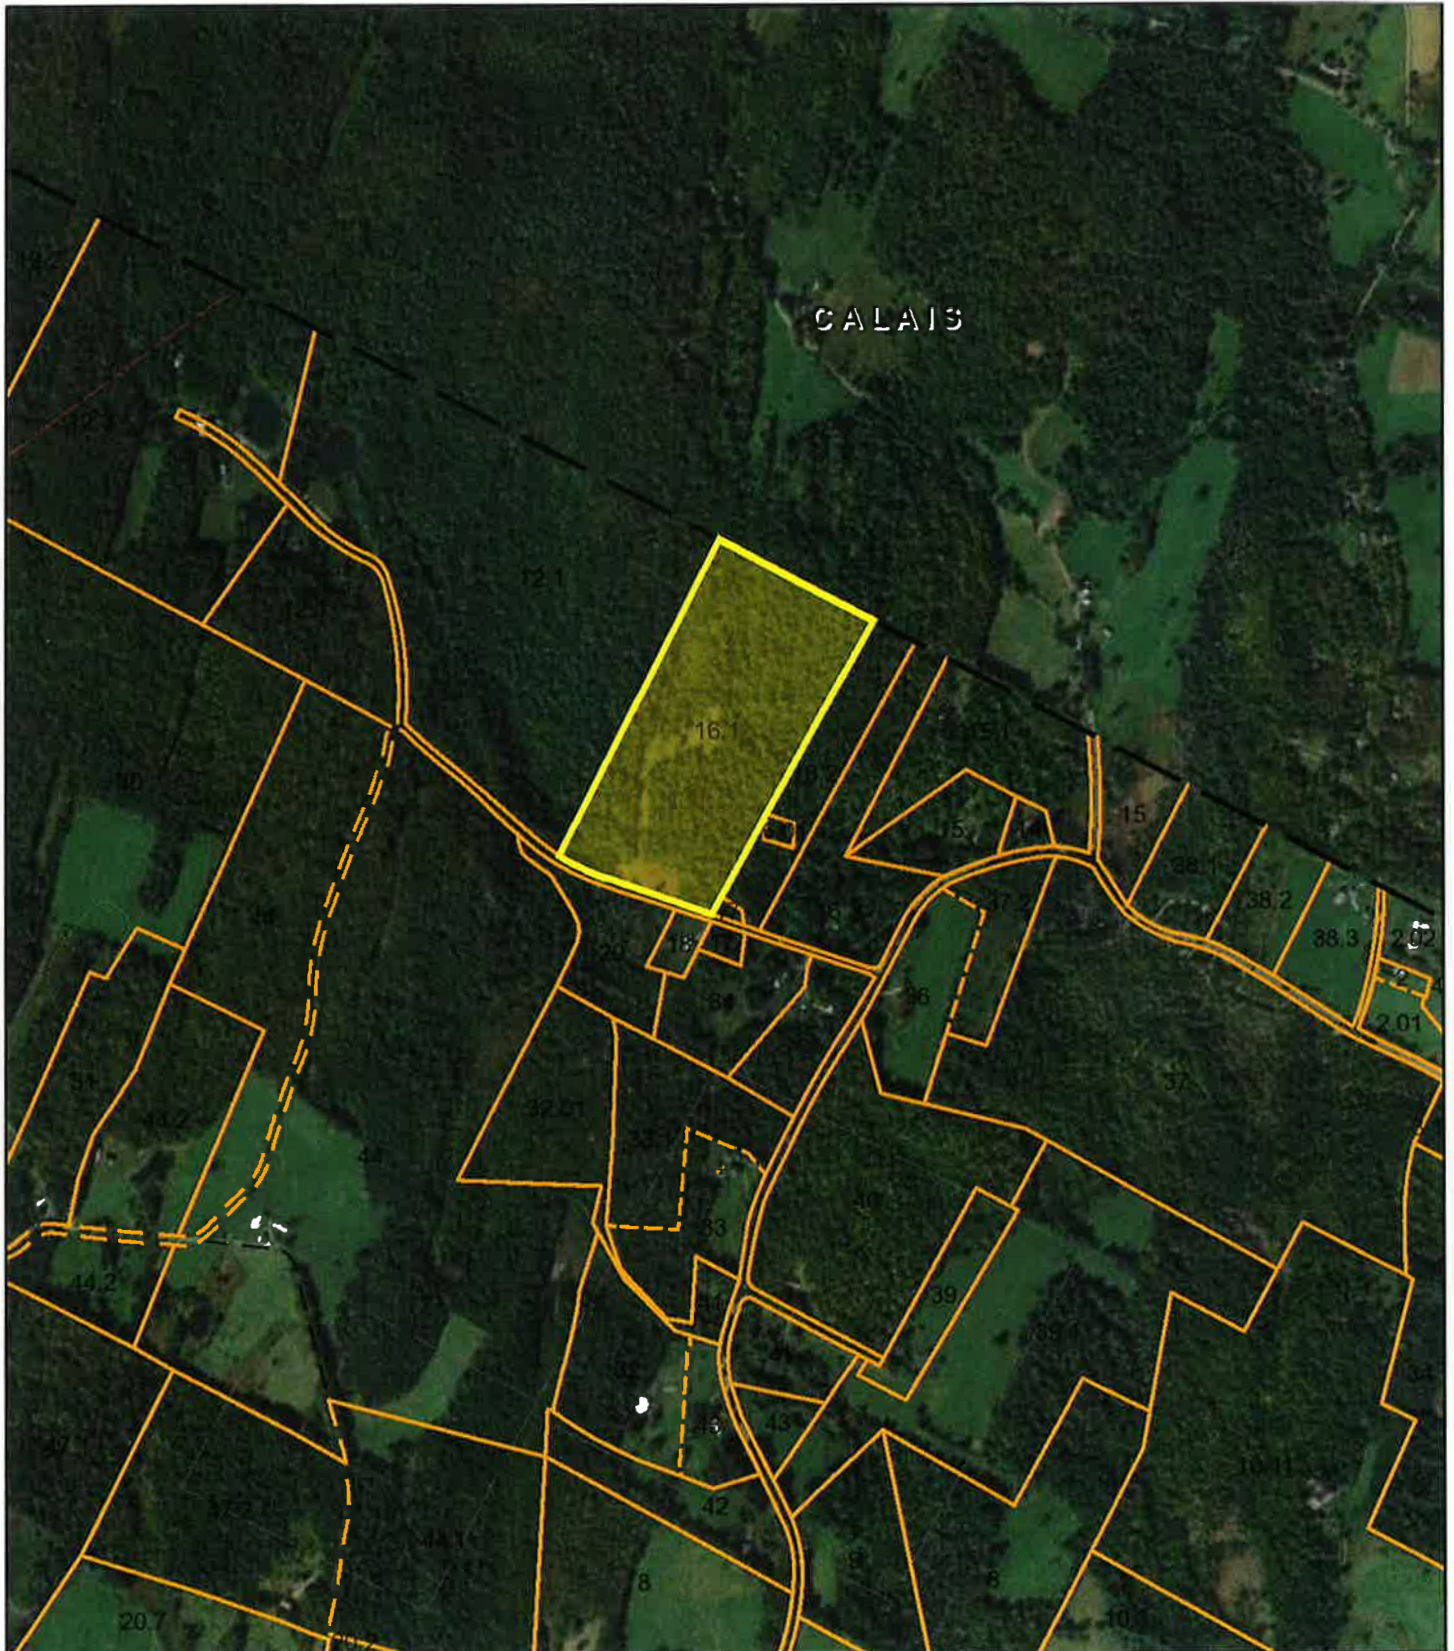

Data shown on this map is provided for planning and informational purposes only. The municipality and CAI Technologies are not responsible for any use for other purposes or misuse or misrepresentation of this map.