



PHOTOMETRIC'S PLAN

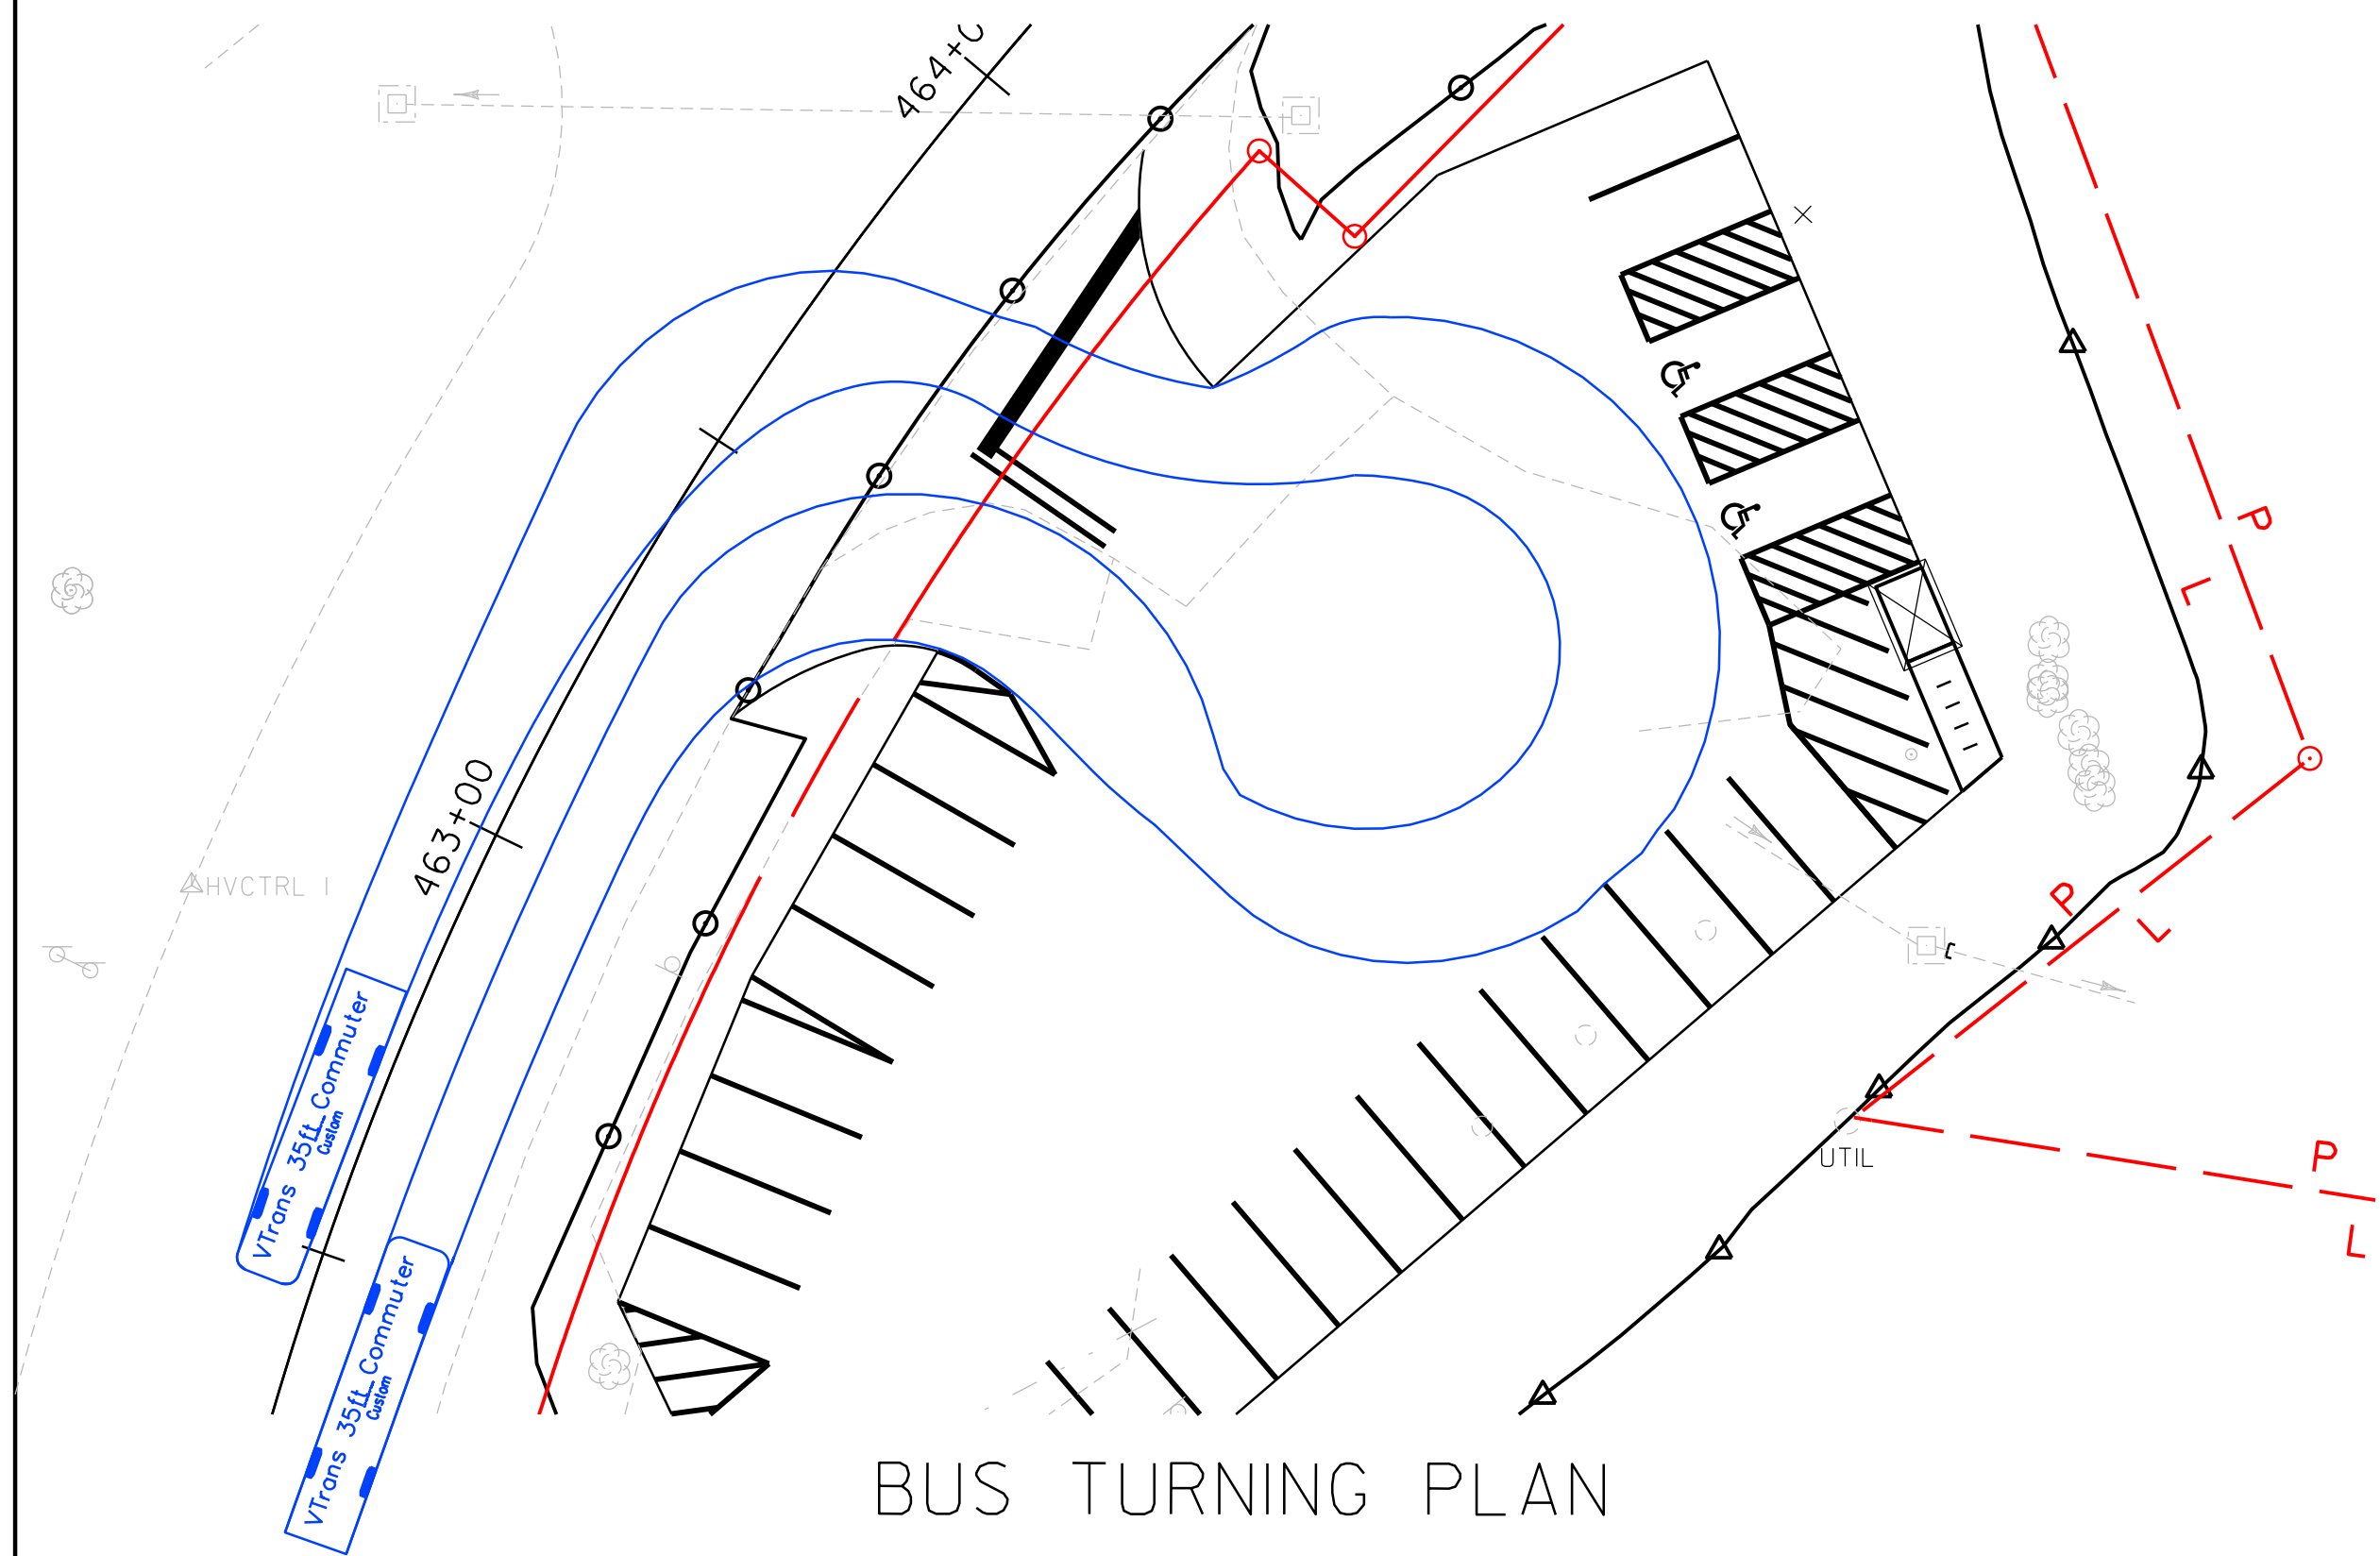

BUS TURNING PLAN

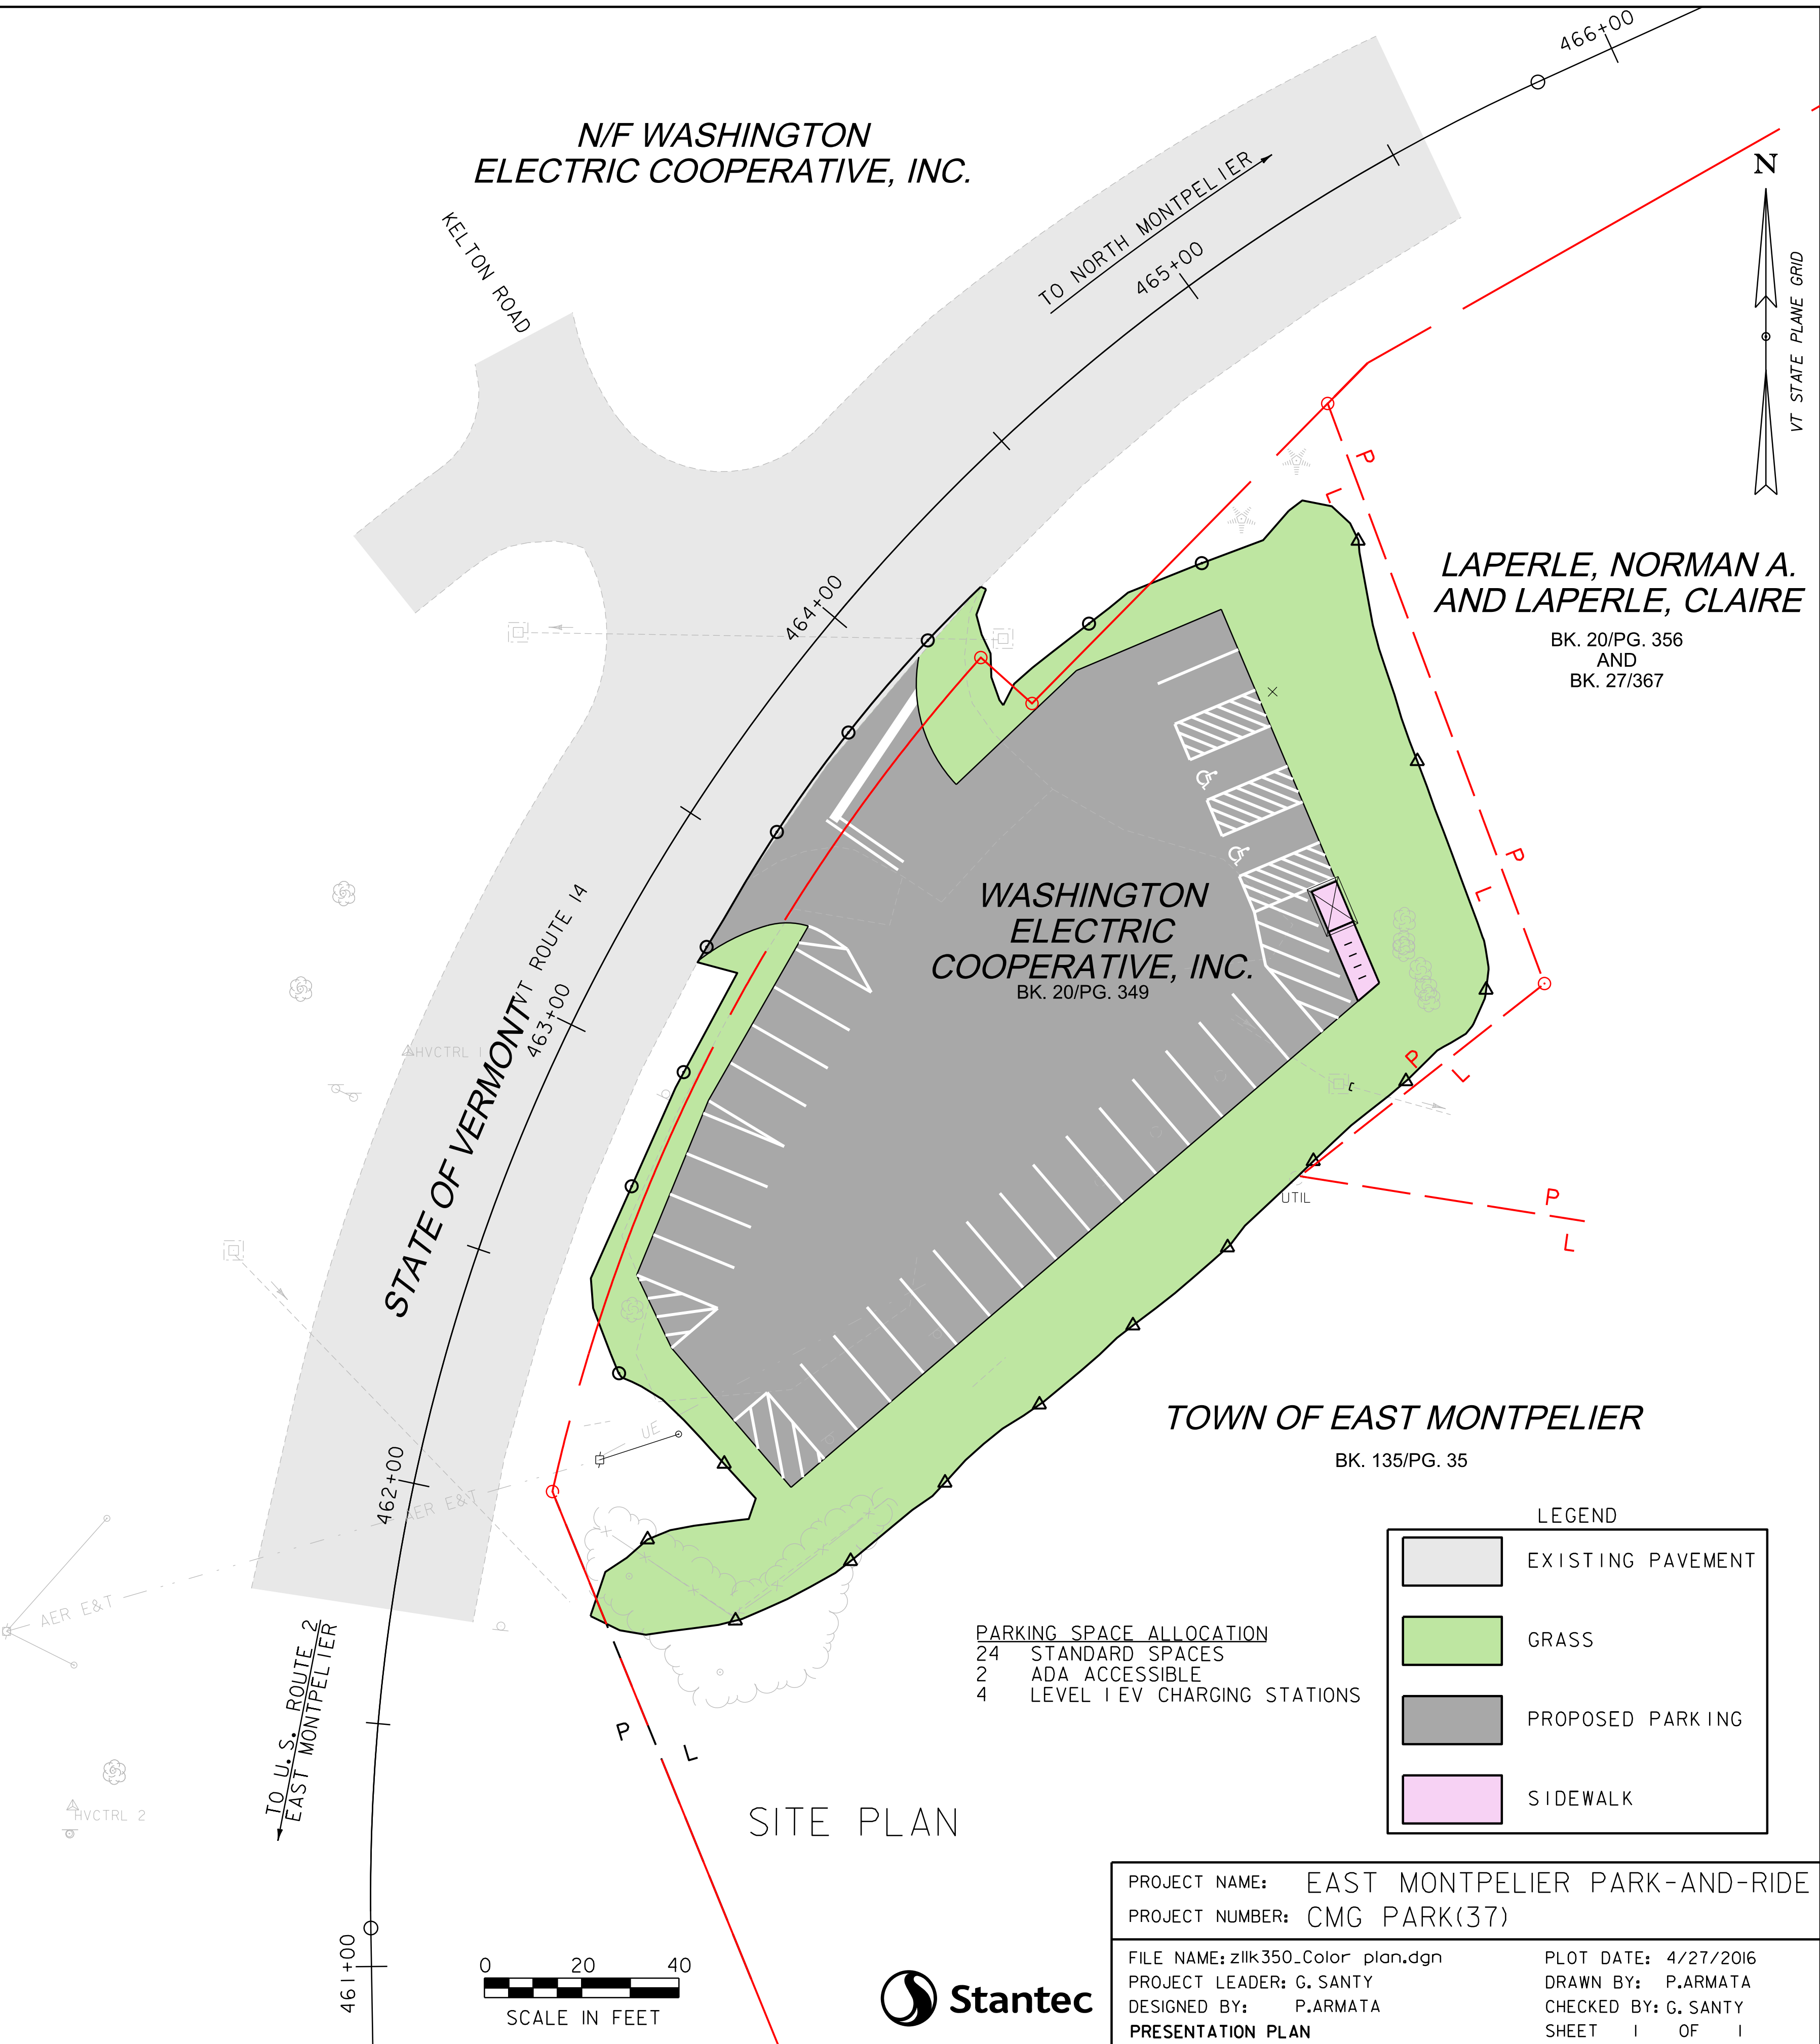

N/F WASHINGTON
ELECTRIC COOPERATIVE, INC.

WASHINGTON
ELECTRIC
COOPERATIVE, INC.
BK. 20/PG. 349

LAPERLE, NORMAN A.
AND LAPERLE, CLAIRE


BK. 20/PG. 356
AND
BK. 27/367

TOWN OF EAST MONTPELIER

BK. 135/PG. 35

PARKING SPACE ALLOCATION
24 STANDARD SPACES
2 ADA ACCESSIBLE
4 LEVEL I EV CHARGING STATIONS

LEGEND	
	EXISTING PAVEMENT
	GRASS
	PROPOSED PARKING
	SIDEWALK

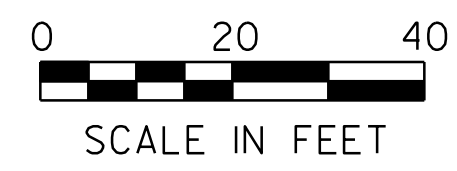

PROJECT NAME: EAST MONTPELIER PARK-AND-RIDE
PROJECT NUMBER: CMG PARK(37)

FILE NAME: zlik350_Color plan.dgn
PROJECT LEADER: G. SANTY
DESIGNED BY: P.ARMATA
PRESENTATION PLAN

PLOT DATE: 4/27/2016
DRAWN BY: P.ARMATA
CHECKED BY: G. SANTY
SHEET 1 OF 1

