

STATE OF VERMONT WASHINGTON COUNTY



TOWN OF EAST MONTPELIER

Class 2 Town Highway Roadway Grant Program

PROJECT LOCATION: Section 1: Beginning at a point on TH 1 at the Montpelier - East Montpelier Town Line and extending northerly along TH 1 for a distance of 1.83 miles to a point 0.16 miles southerly of the intersection with TH 41, Powder Horn Glen Road

Section 2: Beginning at a point on TH 1 0.16 miles southerly of the intersection with TH 41, Powder Horn Glen Road and extending northerly along TH 1 for a distance of 2.00 miles to the intersection with TH 18, Horn of the Moon Road

PROJECT DESCRIPTION: Reclaim, add calcium chloride and fine-grade the existing roadway surface; repave 22' wide using a 2" base course (Type II) and a 1" wearing surface (Type IV); construct 2' wide aggregate shoulders

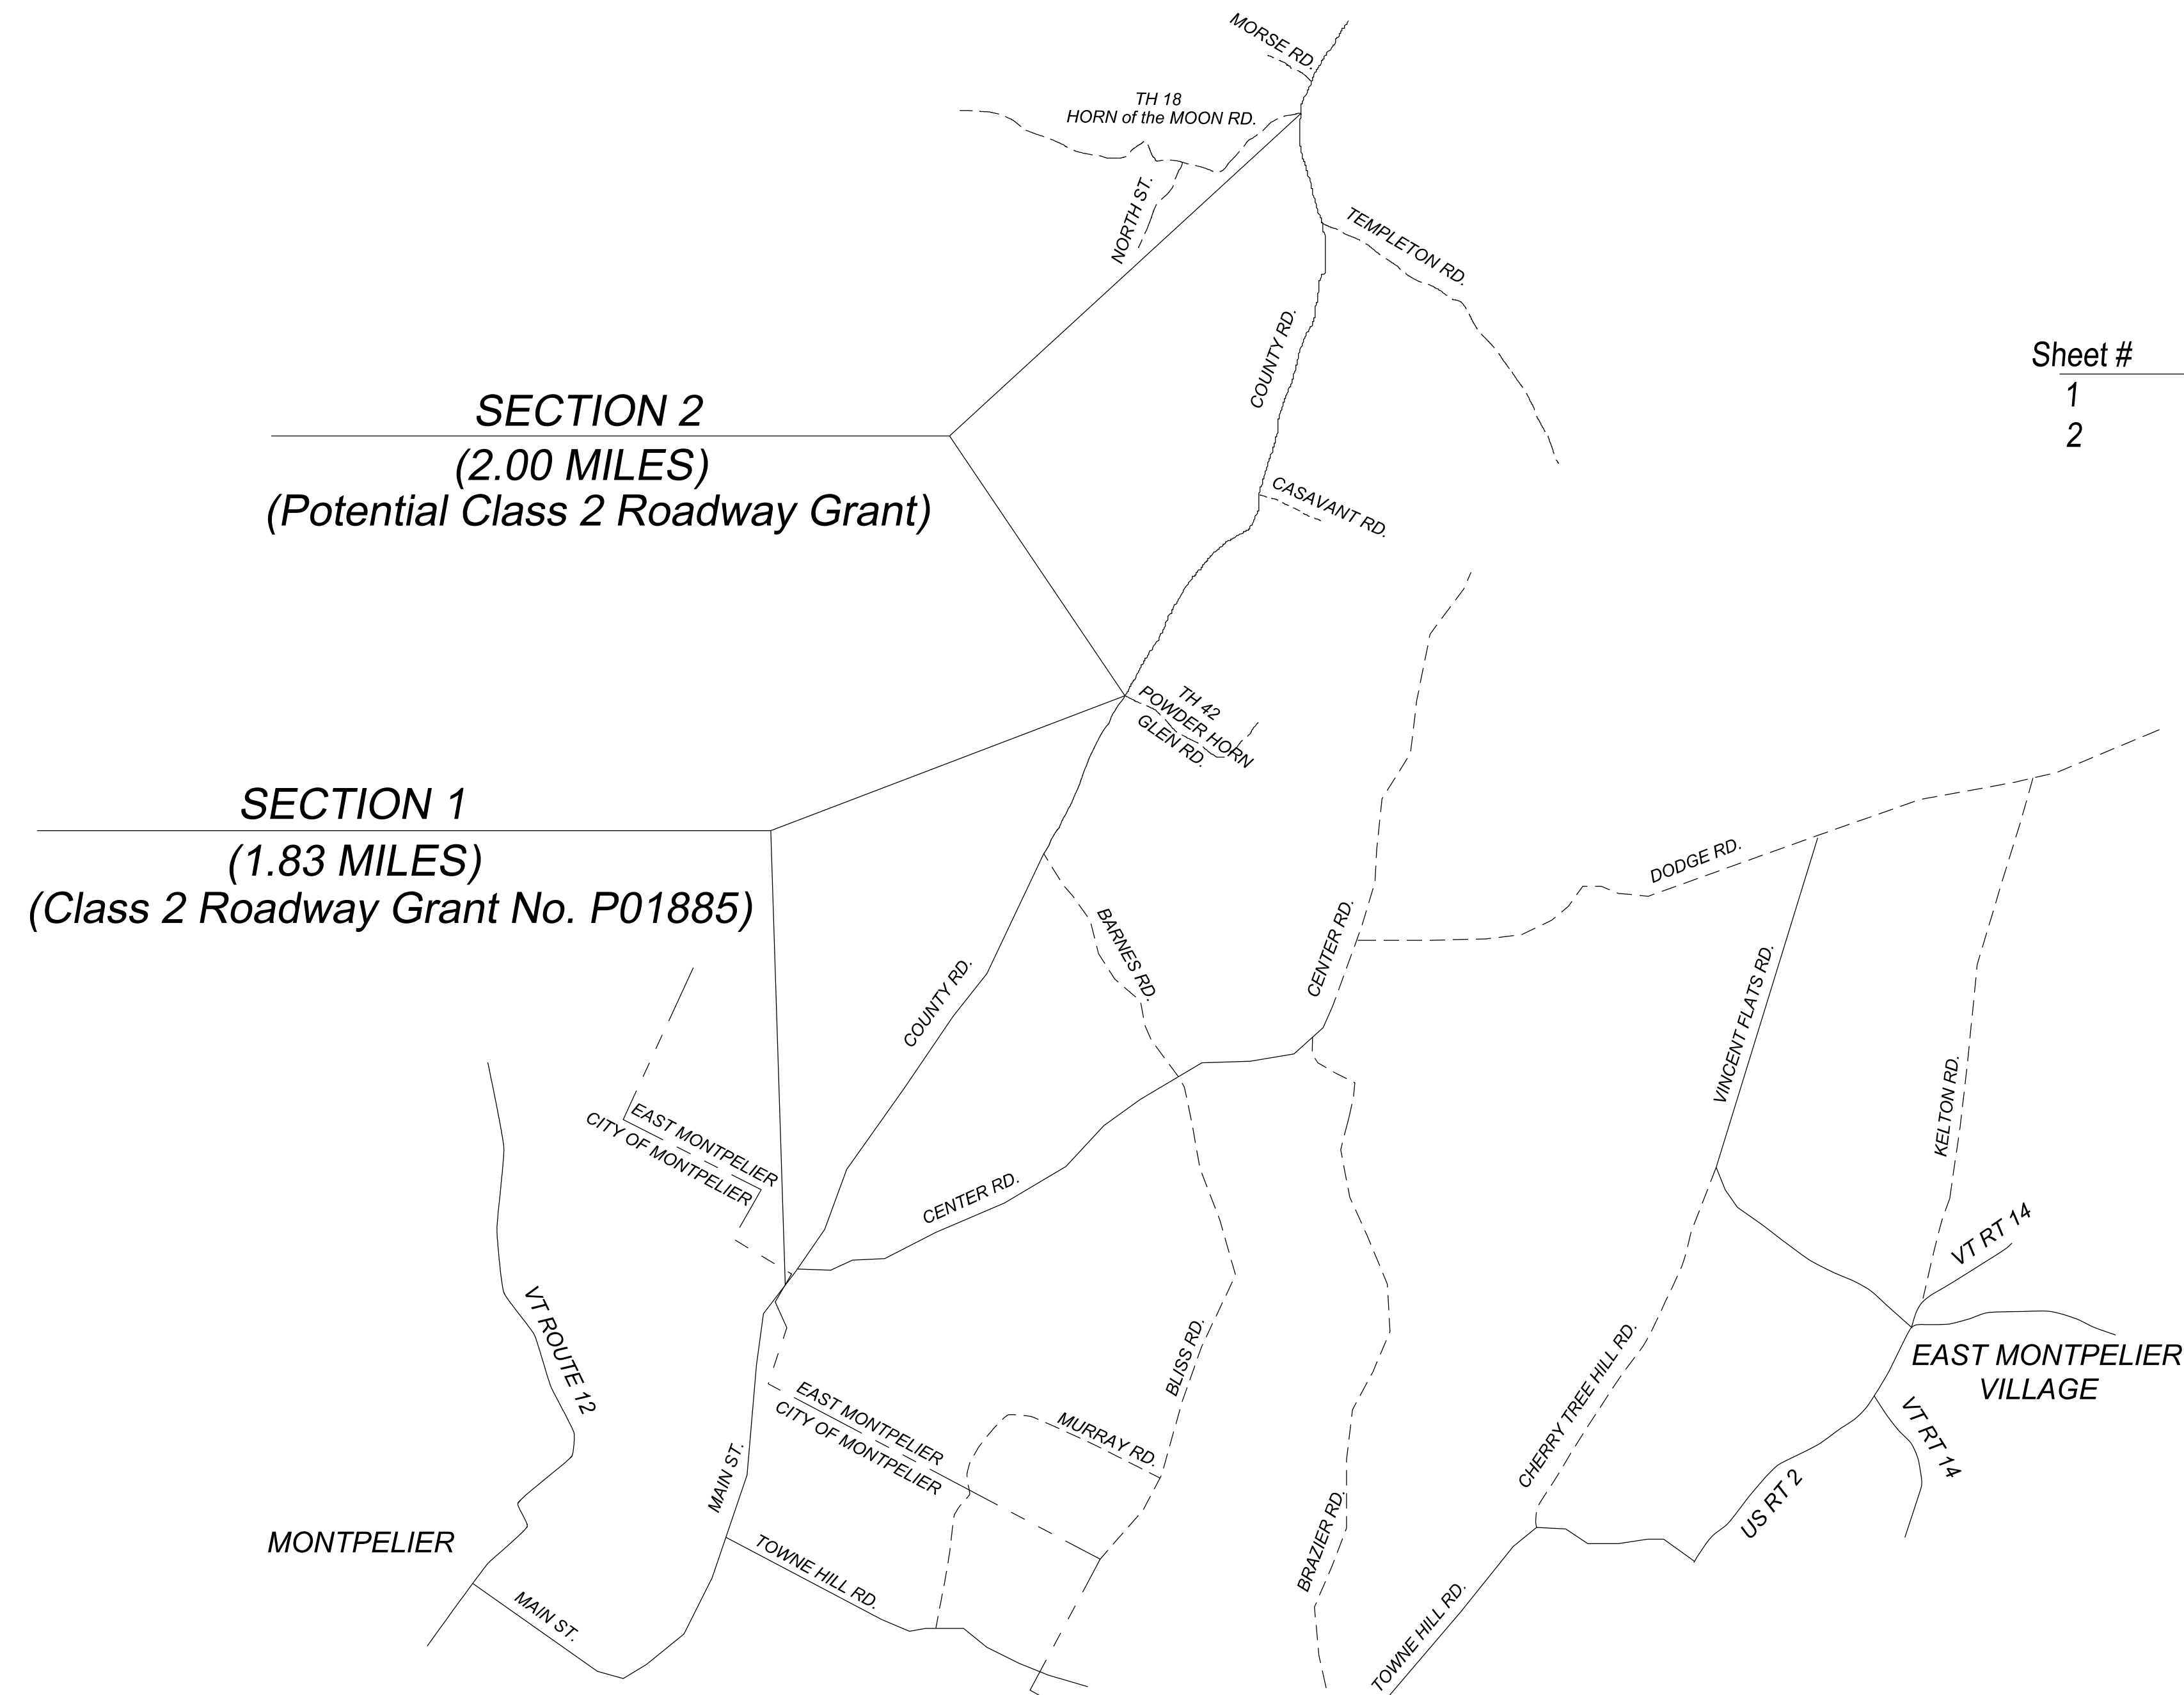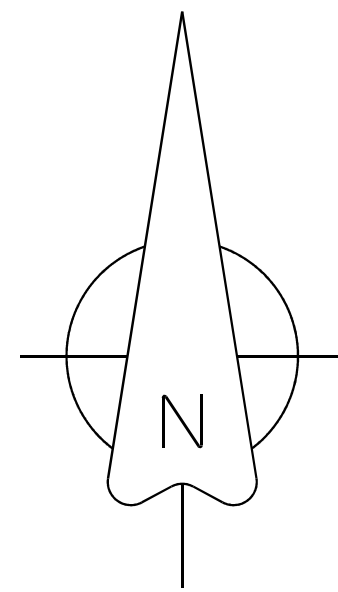

Index of Sheets



Sheet #	Title
1	Title Sheet
2	Quantity Sheet and Typical Section

Project plans prepared through joint efforts of the following:

Town of East Montpelier
40 Kelton Road PO Box 157
East Montpelier, VT 05651
(802) 223-3313

Newton Technical Services, LLC
728 South Barre Road
Barre, VT 05641
(802) 476-6900

ESTIMATED QUANTITIES			
	Item Name	Unit	Total
SECTION 1: From Montpelier-East Montpelier Town Line to a point 0.16 miles southerly of TH 41, Powder Horn Glen Road (1.83 miles)			
	Reclaim and Fine Grade	SY	23625
	Calcium Chloride	GAL	23625
	Machine Paving	TON	3975
	Shoulder Gravel	TON	360
SECTION 2: From a point on TH 1 0.16 miles southerly of TH 41, Powder Horn Glen Road to TH 18, Horn of the Moon Road (2.00 miles)			
	Reclaim and Fine Grade	SY	25813
	Calcium Chloride	GAL	25813
	Machine Paving	TON	4355
	Shoulder Gravel	TON	385
SUMMARY: From Montpelier-East Montpelier Town Line to TH 18, Horn of the Moon Road (3.83 miles)			
	Reclaim and Fine Grade	SY	49438
	Calcium Chloride	GAL	49438
	Machine Paving	TON	8330
	Shoulder Gravel	TON	745

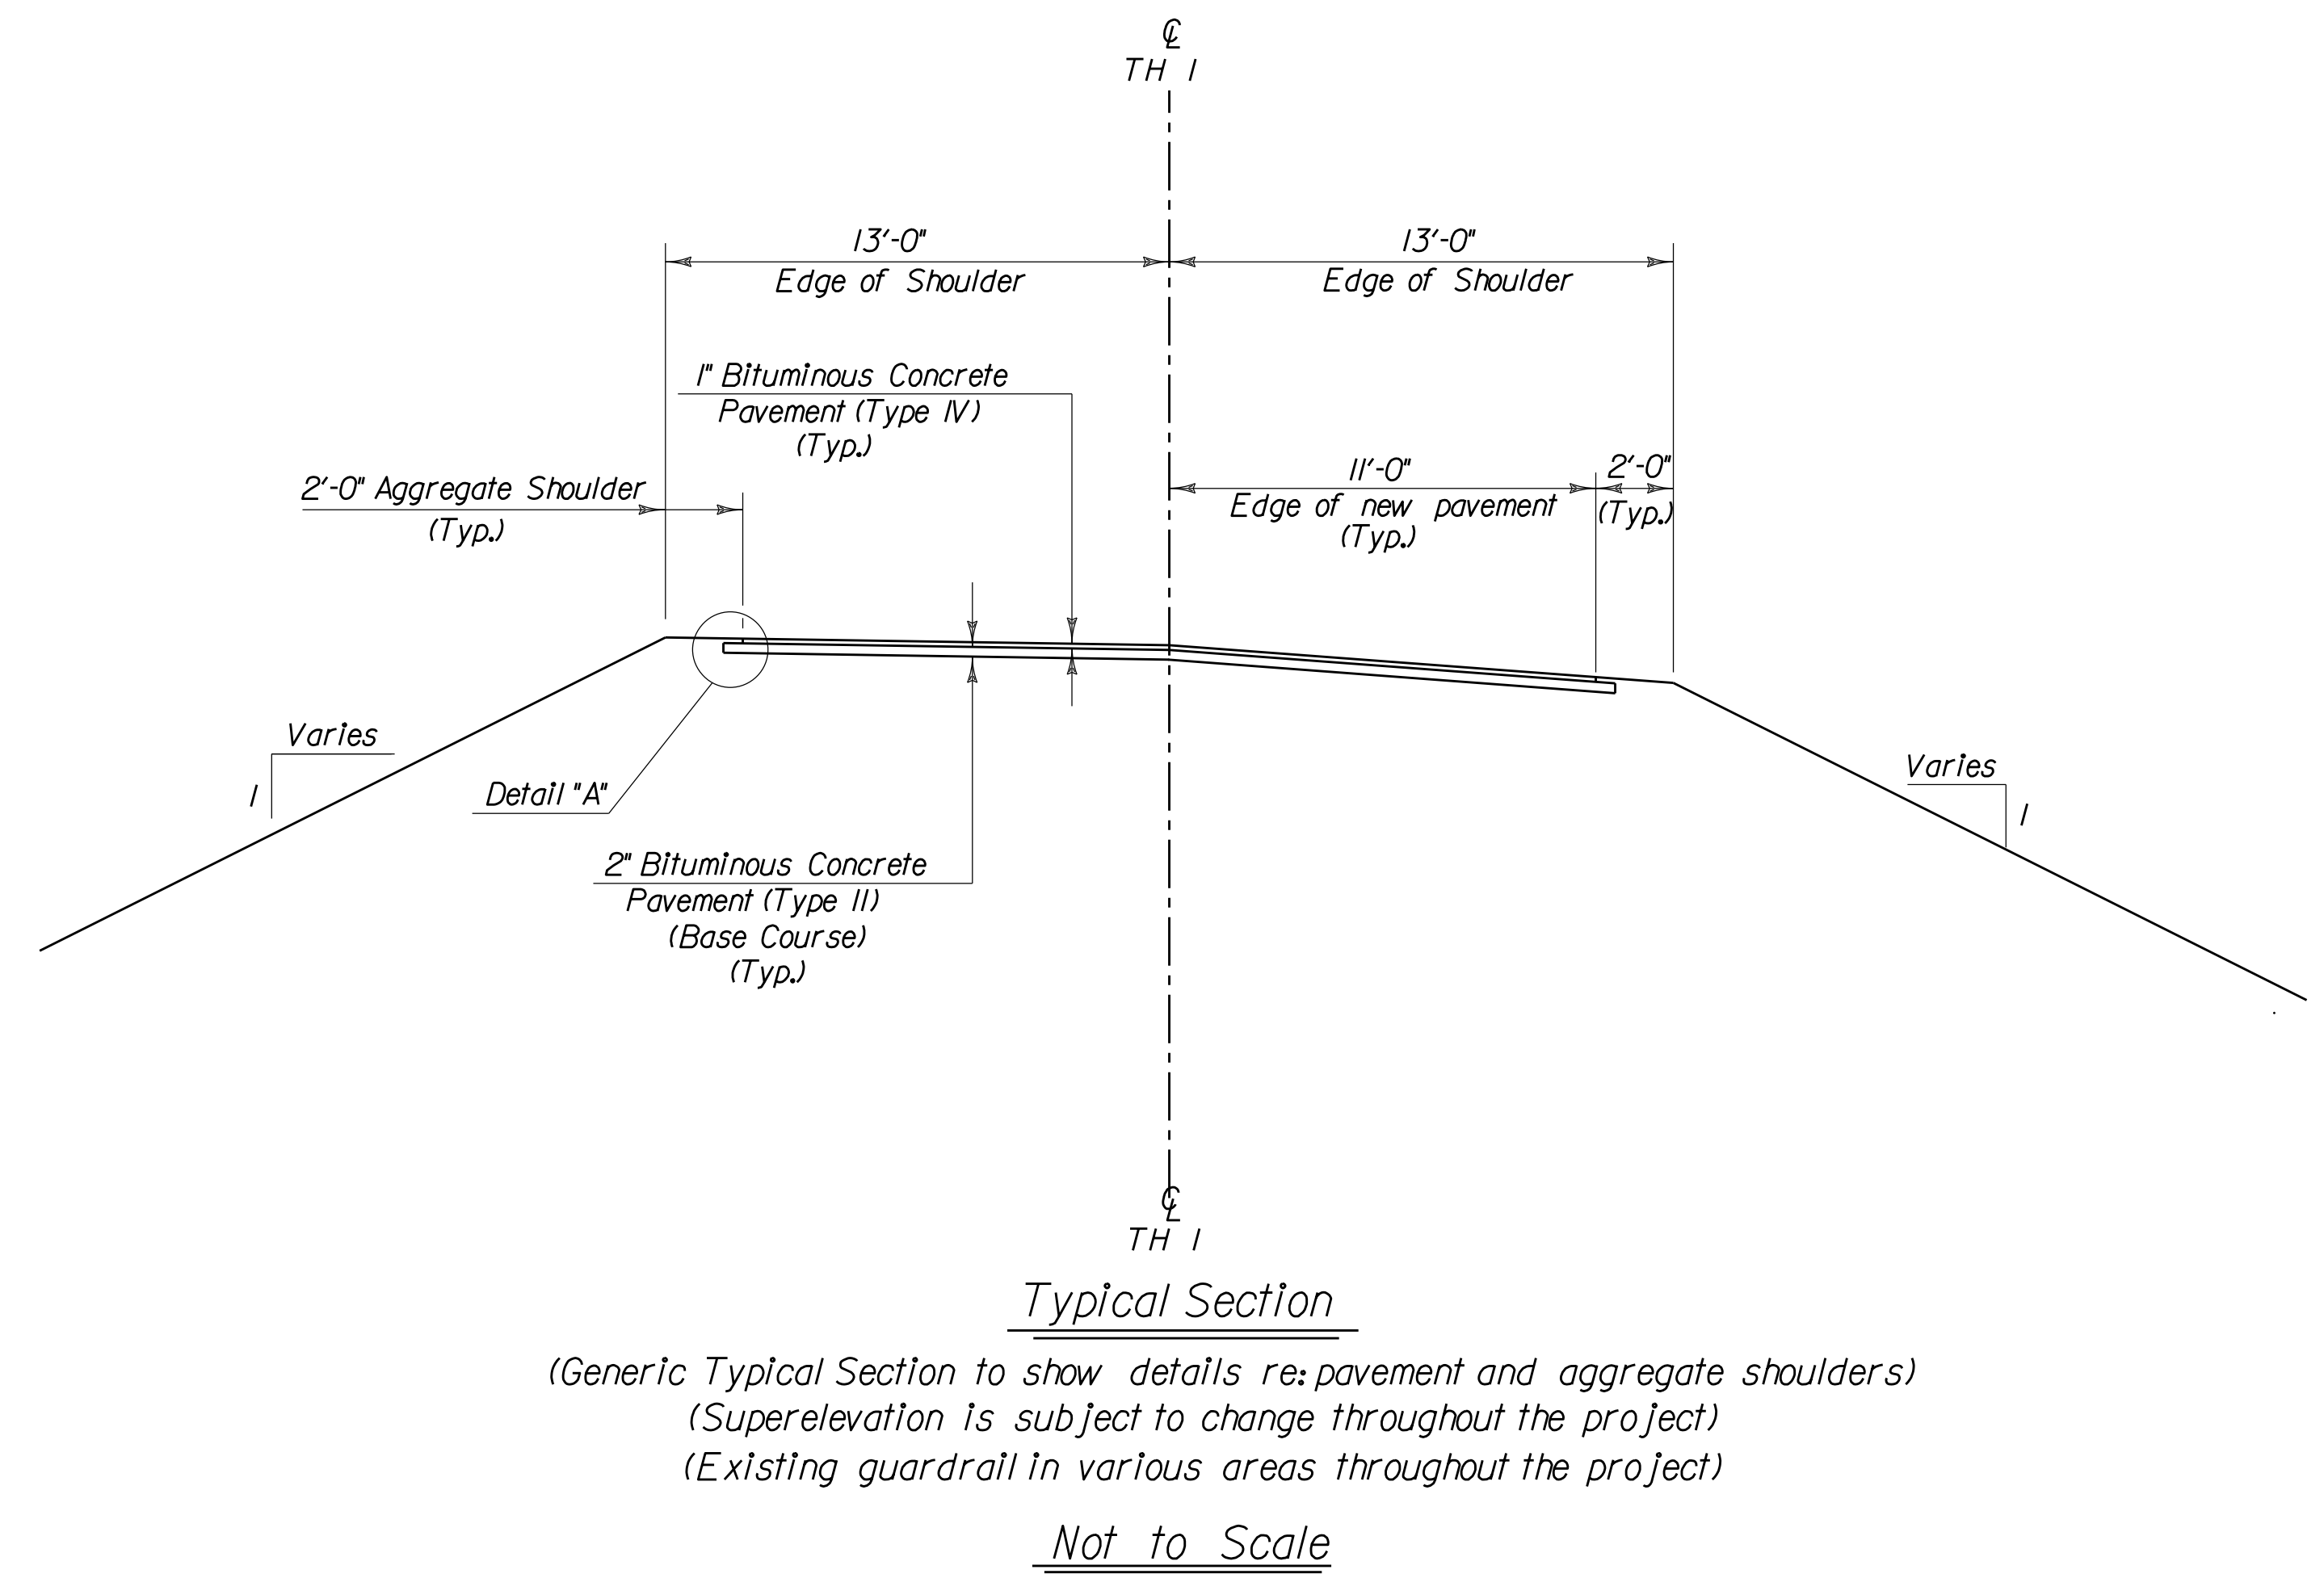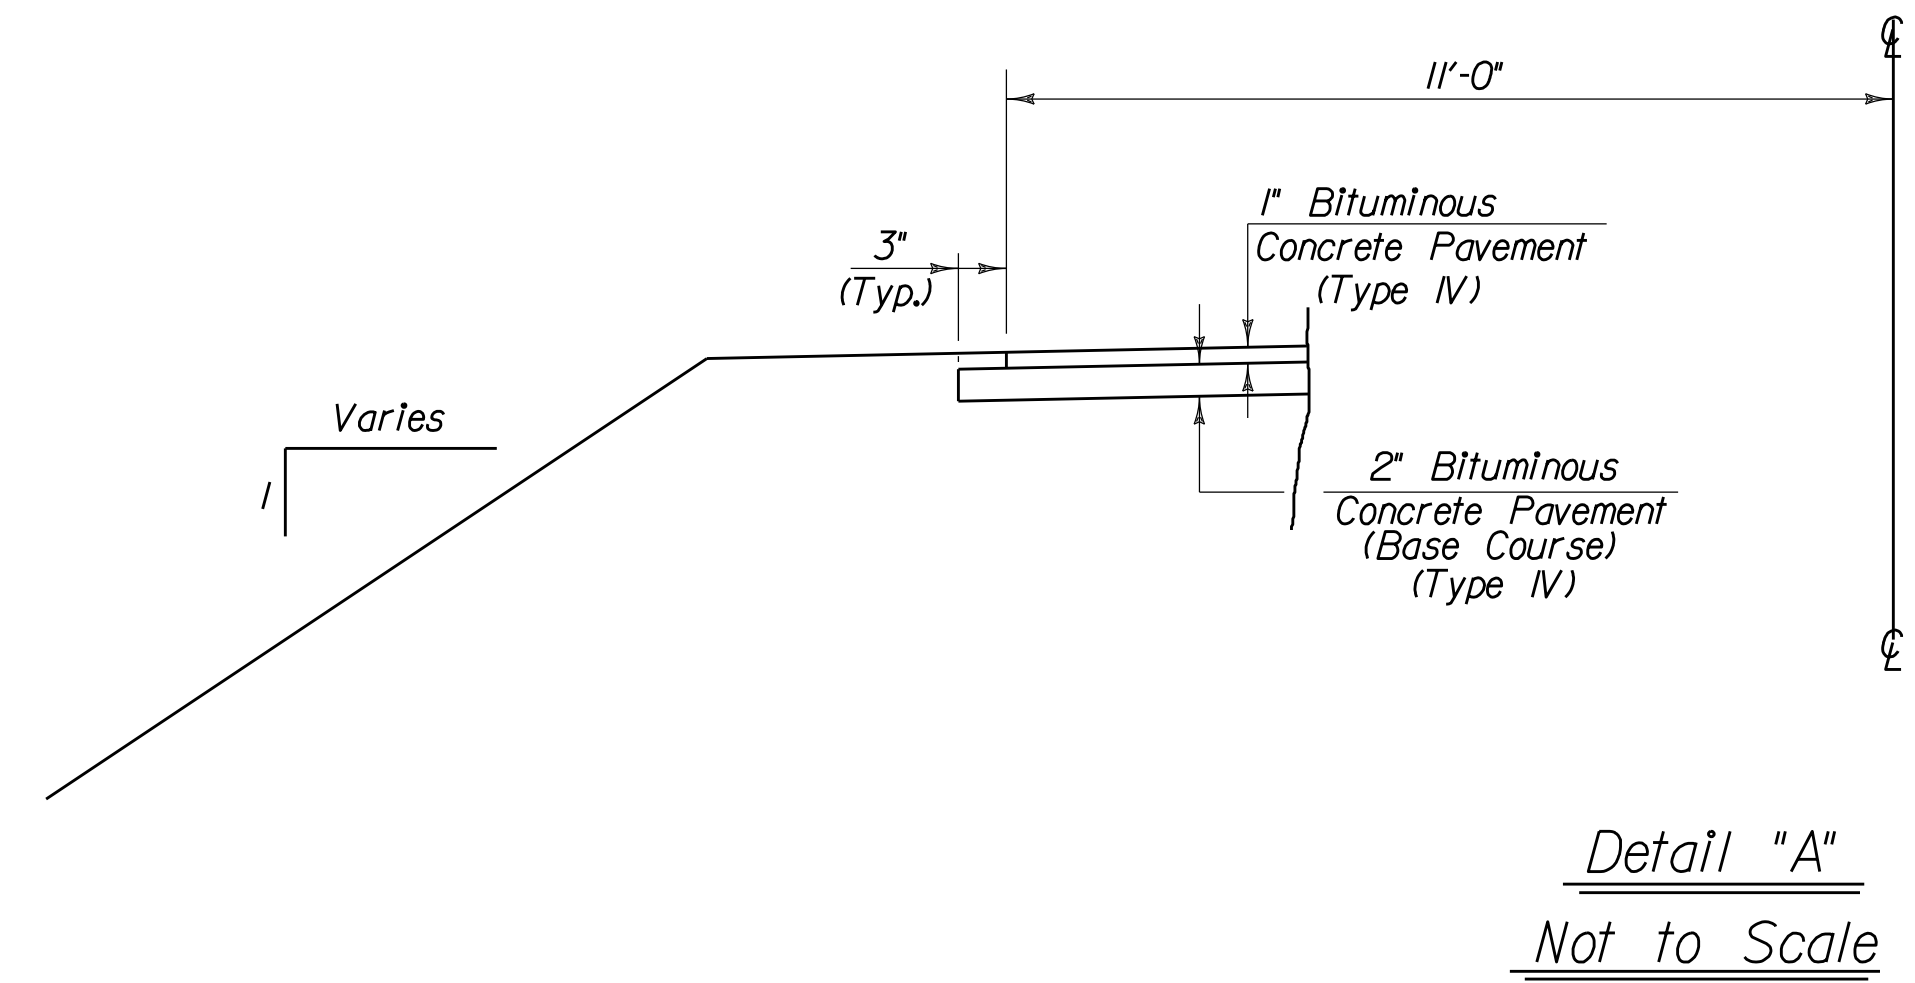

NO.	REVISIONS	BY	DATE	DES	DATE	SCALE	Town of East Montpelier	Quantity Sheet & Typical Section	Newton Technical Services, LLC	SHEET 2 OF 2
				DWN	May 2021	As Noted	TH 1 - County Road		728 South Barre Road	
				DWN			Class 2 Town Highway Grant Program		Barre, VT 05641	
				DWN					(802) 476-6900	
				APPD						